


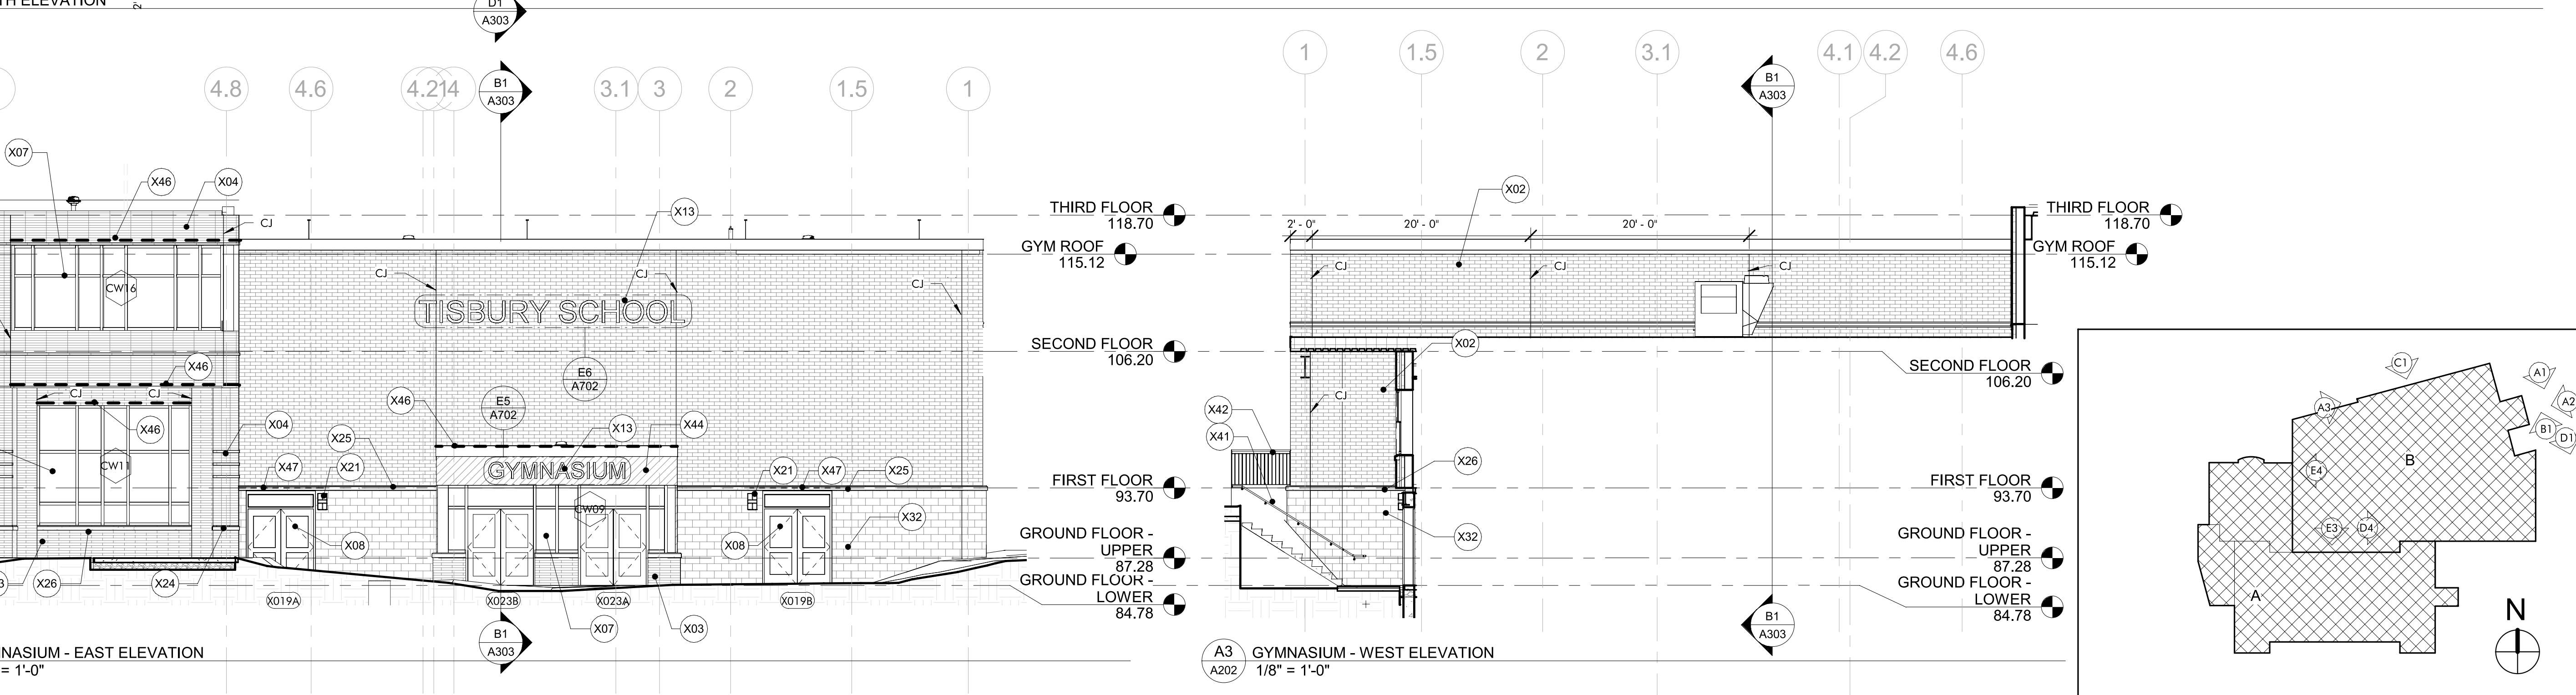
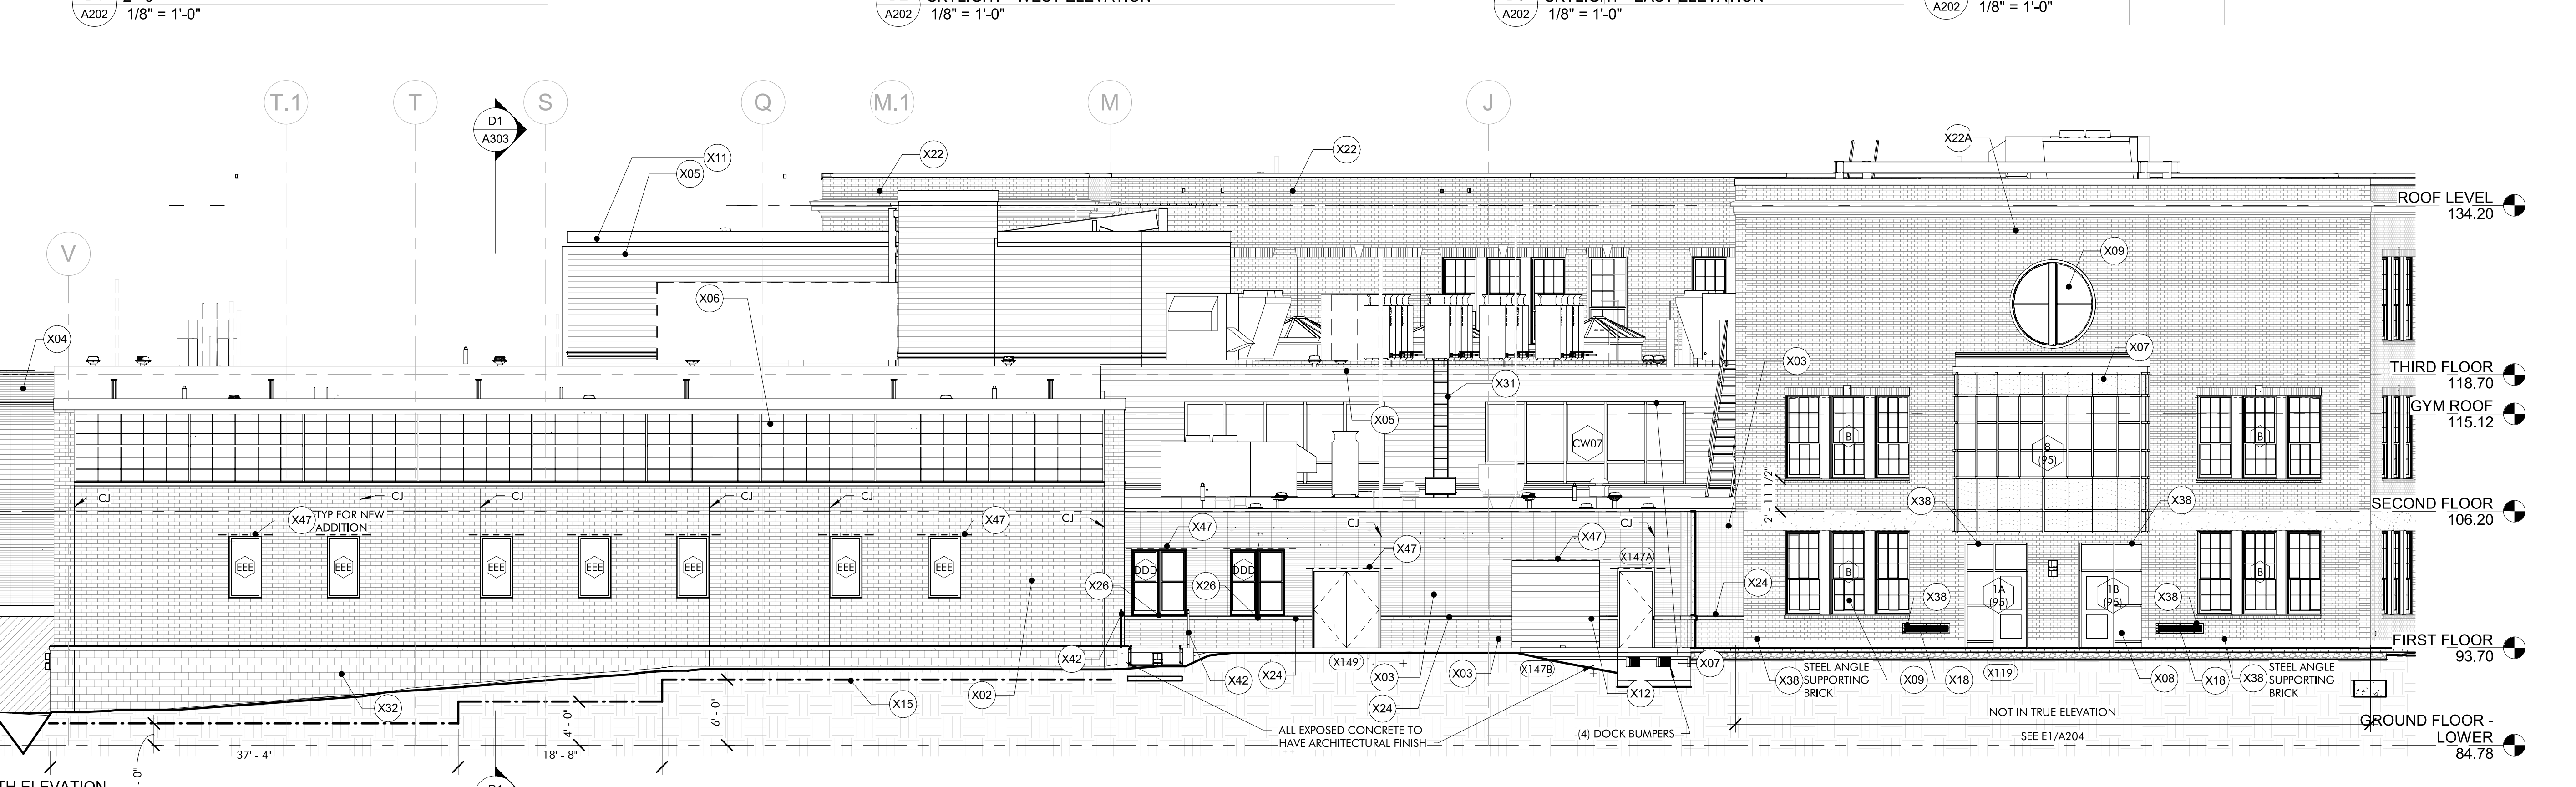
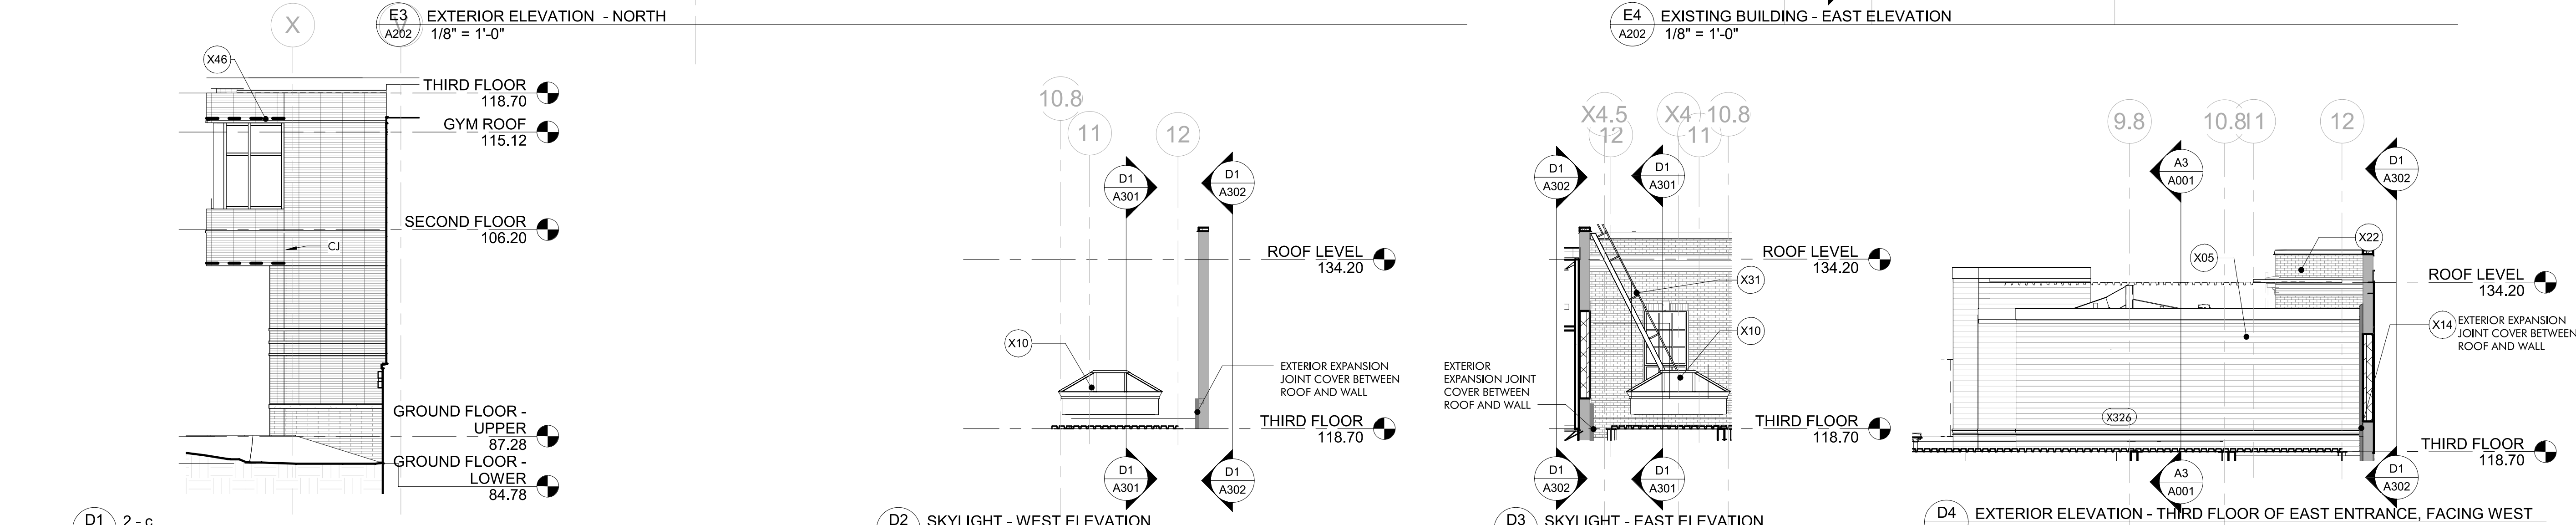


EXTERIOR MATERIALS LEGEND	
Key Value	Keynote Text
X01	BRICK - TYPE 1 TO MATCH EXISTING
X02	UTILITY BRICK
X03	CALCIUM SILICATE MASONRY ARCHITECTURAL LINEAR BRICK - TYPE 1 RANDOM LENGTHS UP TO 23-5/8"
X04	CALCIUM SILICATE MASONRY ARCHITECTURAL LINEAR BRICK - TYPE 2
X05	FIBER CEMENT CLAPBOARD SIDING
X06	INSULATED TRANSLUCENT FIBERGLASS SANDWICH PANEL WALL SYSTEM
X07	ALUMINIUM CURTAINWALL SYSTEM, DOUBLE GLAZED
X08	ALUMINIUM STOREFRONT SYSTEM, DOUBLE GLAZED
X09	ALUMINIUM CLAD WOOD WINDOWS, DOUBLE GLAZED
X10	ALUMINIUM SKYLIGHT
X11	METAL ROOF EDGE
X12	EXTERIOR OVERHEAD DOOR
X13	ALUMINIUM SIGNAGE
X14	EXPANSION JOINT COVER
X15	BRICK SHELF
X16	NEW LINTELS AT EXISTING OPENINGS (INTERIOR)
X17	NEW LINTELS AT EXISTING OPENINGS OVER 10'-0" WIDE
X18	LOUVER BLANK OFF PANEL WITH 3" OF INSULATION, BY C.M.
X20	SECURITY CAMERA
X21	LIGHT FIXTURE; SEE ELECT. DWGS
X22	PROVIDE UNIT PRICE TO CLEAN AND REPOINT EXISTING BRICK MASONRY ON 1929 BLDG.
X22A	PROVIDE UNIT PRICE TO CLEAN EXISTING BRICK MASONRY ON THE 1995 ADDITION
X23	PROVIDE UNIT PRICE TO REPOINT EXIST. MASONRY
X24	PRECAST BANDING TYPE 1
X25	PRECAST BANDING TYPE 2
X26	PRECAST SILL
X27	BRICK SILL
X28	COMPOSITE METAL PANEL, EXTERIOR, FINISH TBD
X29	NEW PRECAST SILL TO MATCH EXISTING
X30	REMOVE ALL PAINT AND LOOSE OR DAMAGED WOODWORK. RESTORE WOOD TRIM USING EPOXY FILLER, PRIME AND PAINT.
X31	SHIPS LADDER
X32	SPLIT FACE CMU
X33	ROOF FLASHING
X34	PROVIDE UNIT PRICE TO REMOVE SEALANT FROM THE JOINTS OF PRECAST WINDOW SILLS AND BAND COURSES. REPOINT.
X35	REPAIR CHIPPED CAST STONE ELEMENTS, OR REPLACE WITH NEW CAST STONE TO MATCH EXISTING - ALTERNATE
X36	PROVIDE UNIT PRICE TO PROVIDE AND INSTALL NEW GALVANIZED STEEL LINTEL AT EXISTING WINDOWS. INCLUDE COST OF NEW METAL FLASHING.
X37	WHERE WOOD OR STONE LINTELS PROJECT BEYOND THE FACE OF BRICK, PROVIDE UNIT PRICE FOR NEW METAL FLASHING OVER THE TOP OF THE ORNAMENTAL LINTEL. ALLOW FOR A SAW CUT INTO MORTAR JOINT BETWEEN EXISTING BRICK TO SECURE THE FLASHING.
X38	PROVIDE UNIT PRICE TO REPLACE EXISTING LINTELS WITH NEW GALVANIZED STEEL LINTELS. INCLUDE NEW METAL FLASHING.
X39	REMOVE DETERIORATED WOOD TRIM AND REPLACE WITH NEW TRIM TO MATCH EXISTING. PREP, PRIME AND PAINT ALL WOOD TRIM.
X40	ALUMINIUM GUTTER AND DOWNSPOUT
X41	GLAVANIZED STEEL HANDRAIL
X42	GALVANIZED STEEL GUARDRAIL
X43	BRICK HEADER WITH PRECAST KEYSTONE. USE SALVAGED BRICKS FROM WINDOW OPENING
X44	TEAK PLANKS
X45	REMOVE VENT AND INFILL WITH BRICK
X46	RELIEVING ANGLE, TYP AT OPENINGS OVER 10'-0" WIDE
X47	LOOSE LINTEL

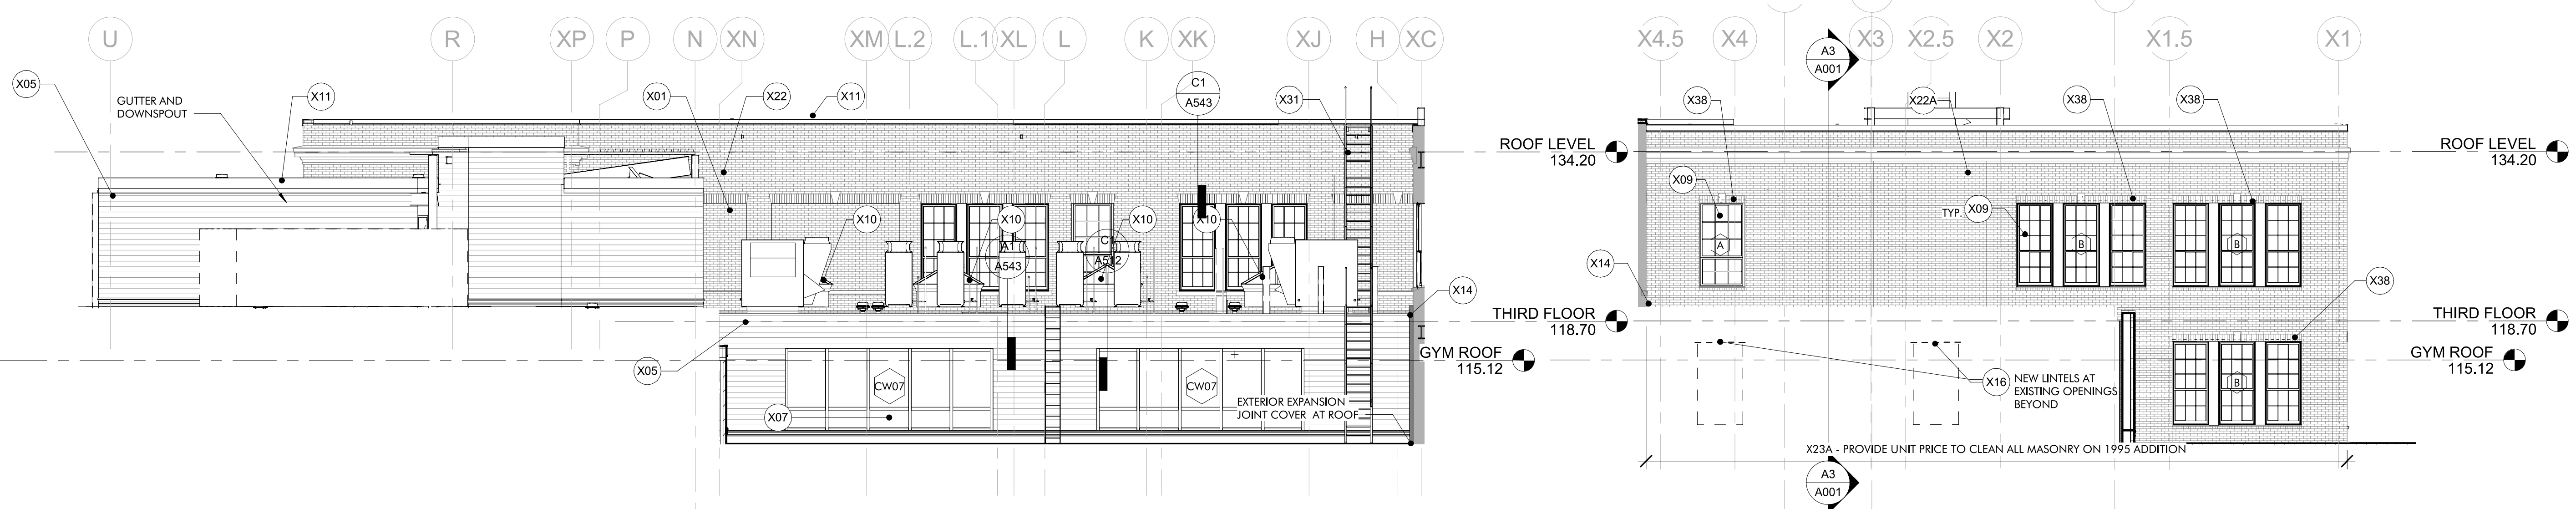


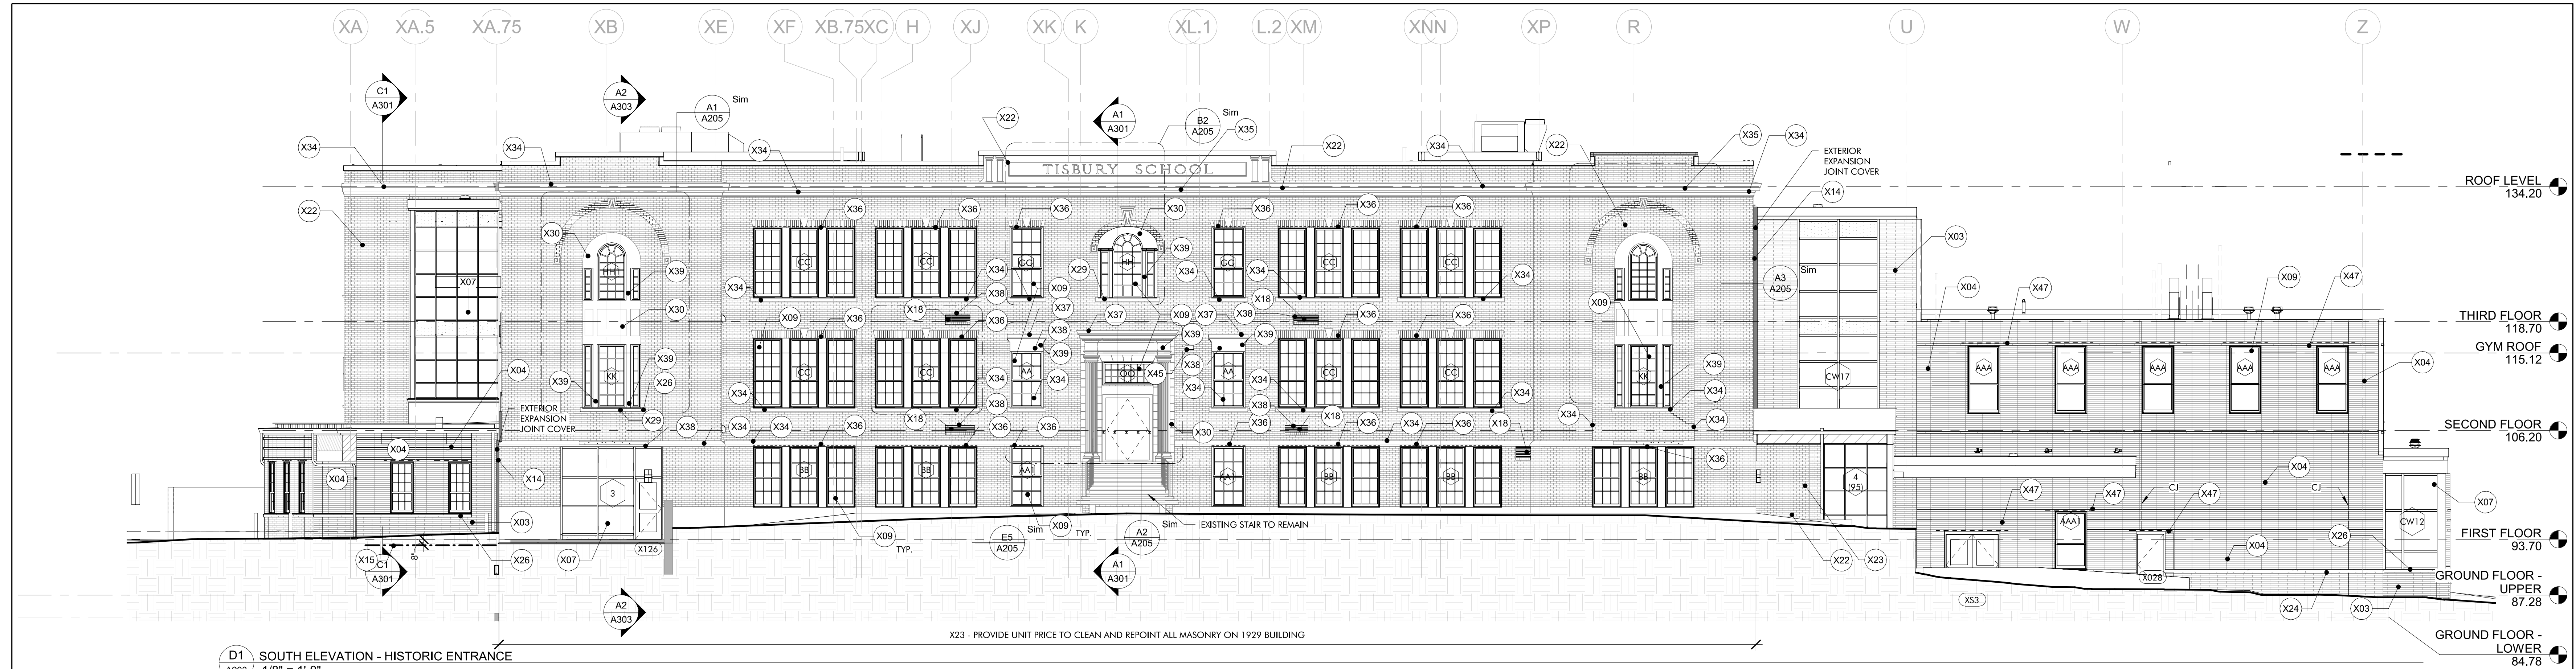


D1 SOUTH ELEVATION - HISTORIC ENTRANCE  
1/8" = 1'-0"

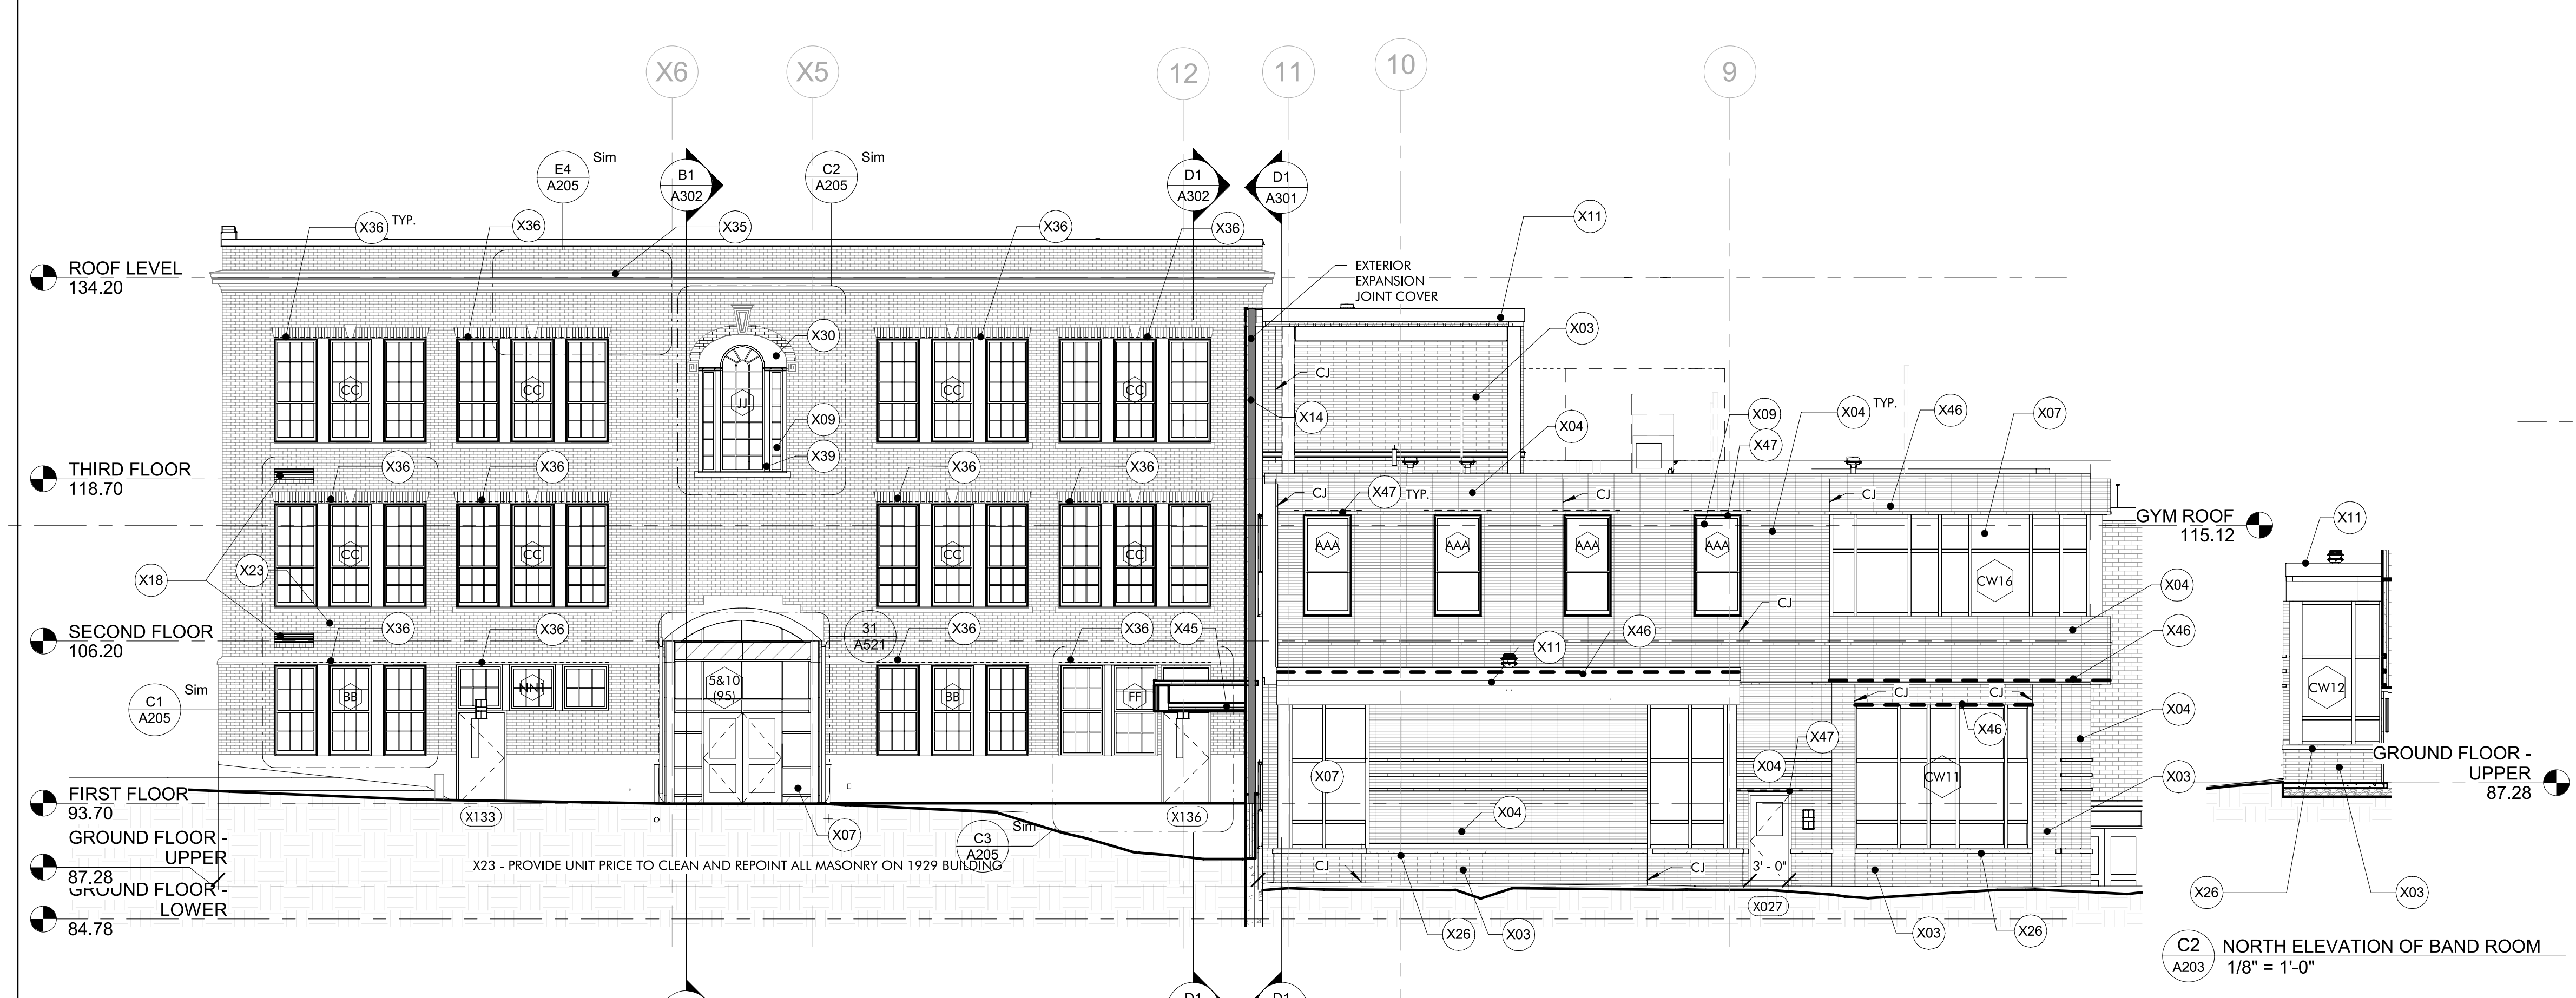

C2 NORTH ELEVATION OF BAND ROOM  
1/8" = 1'-0"

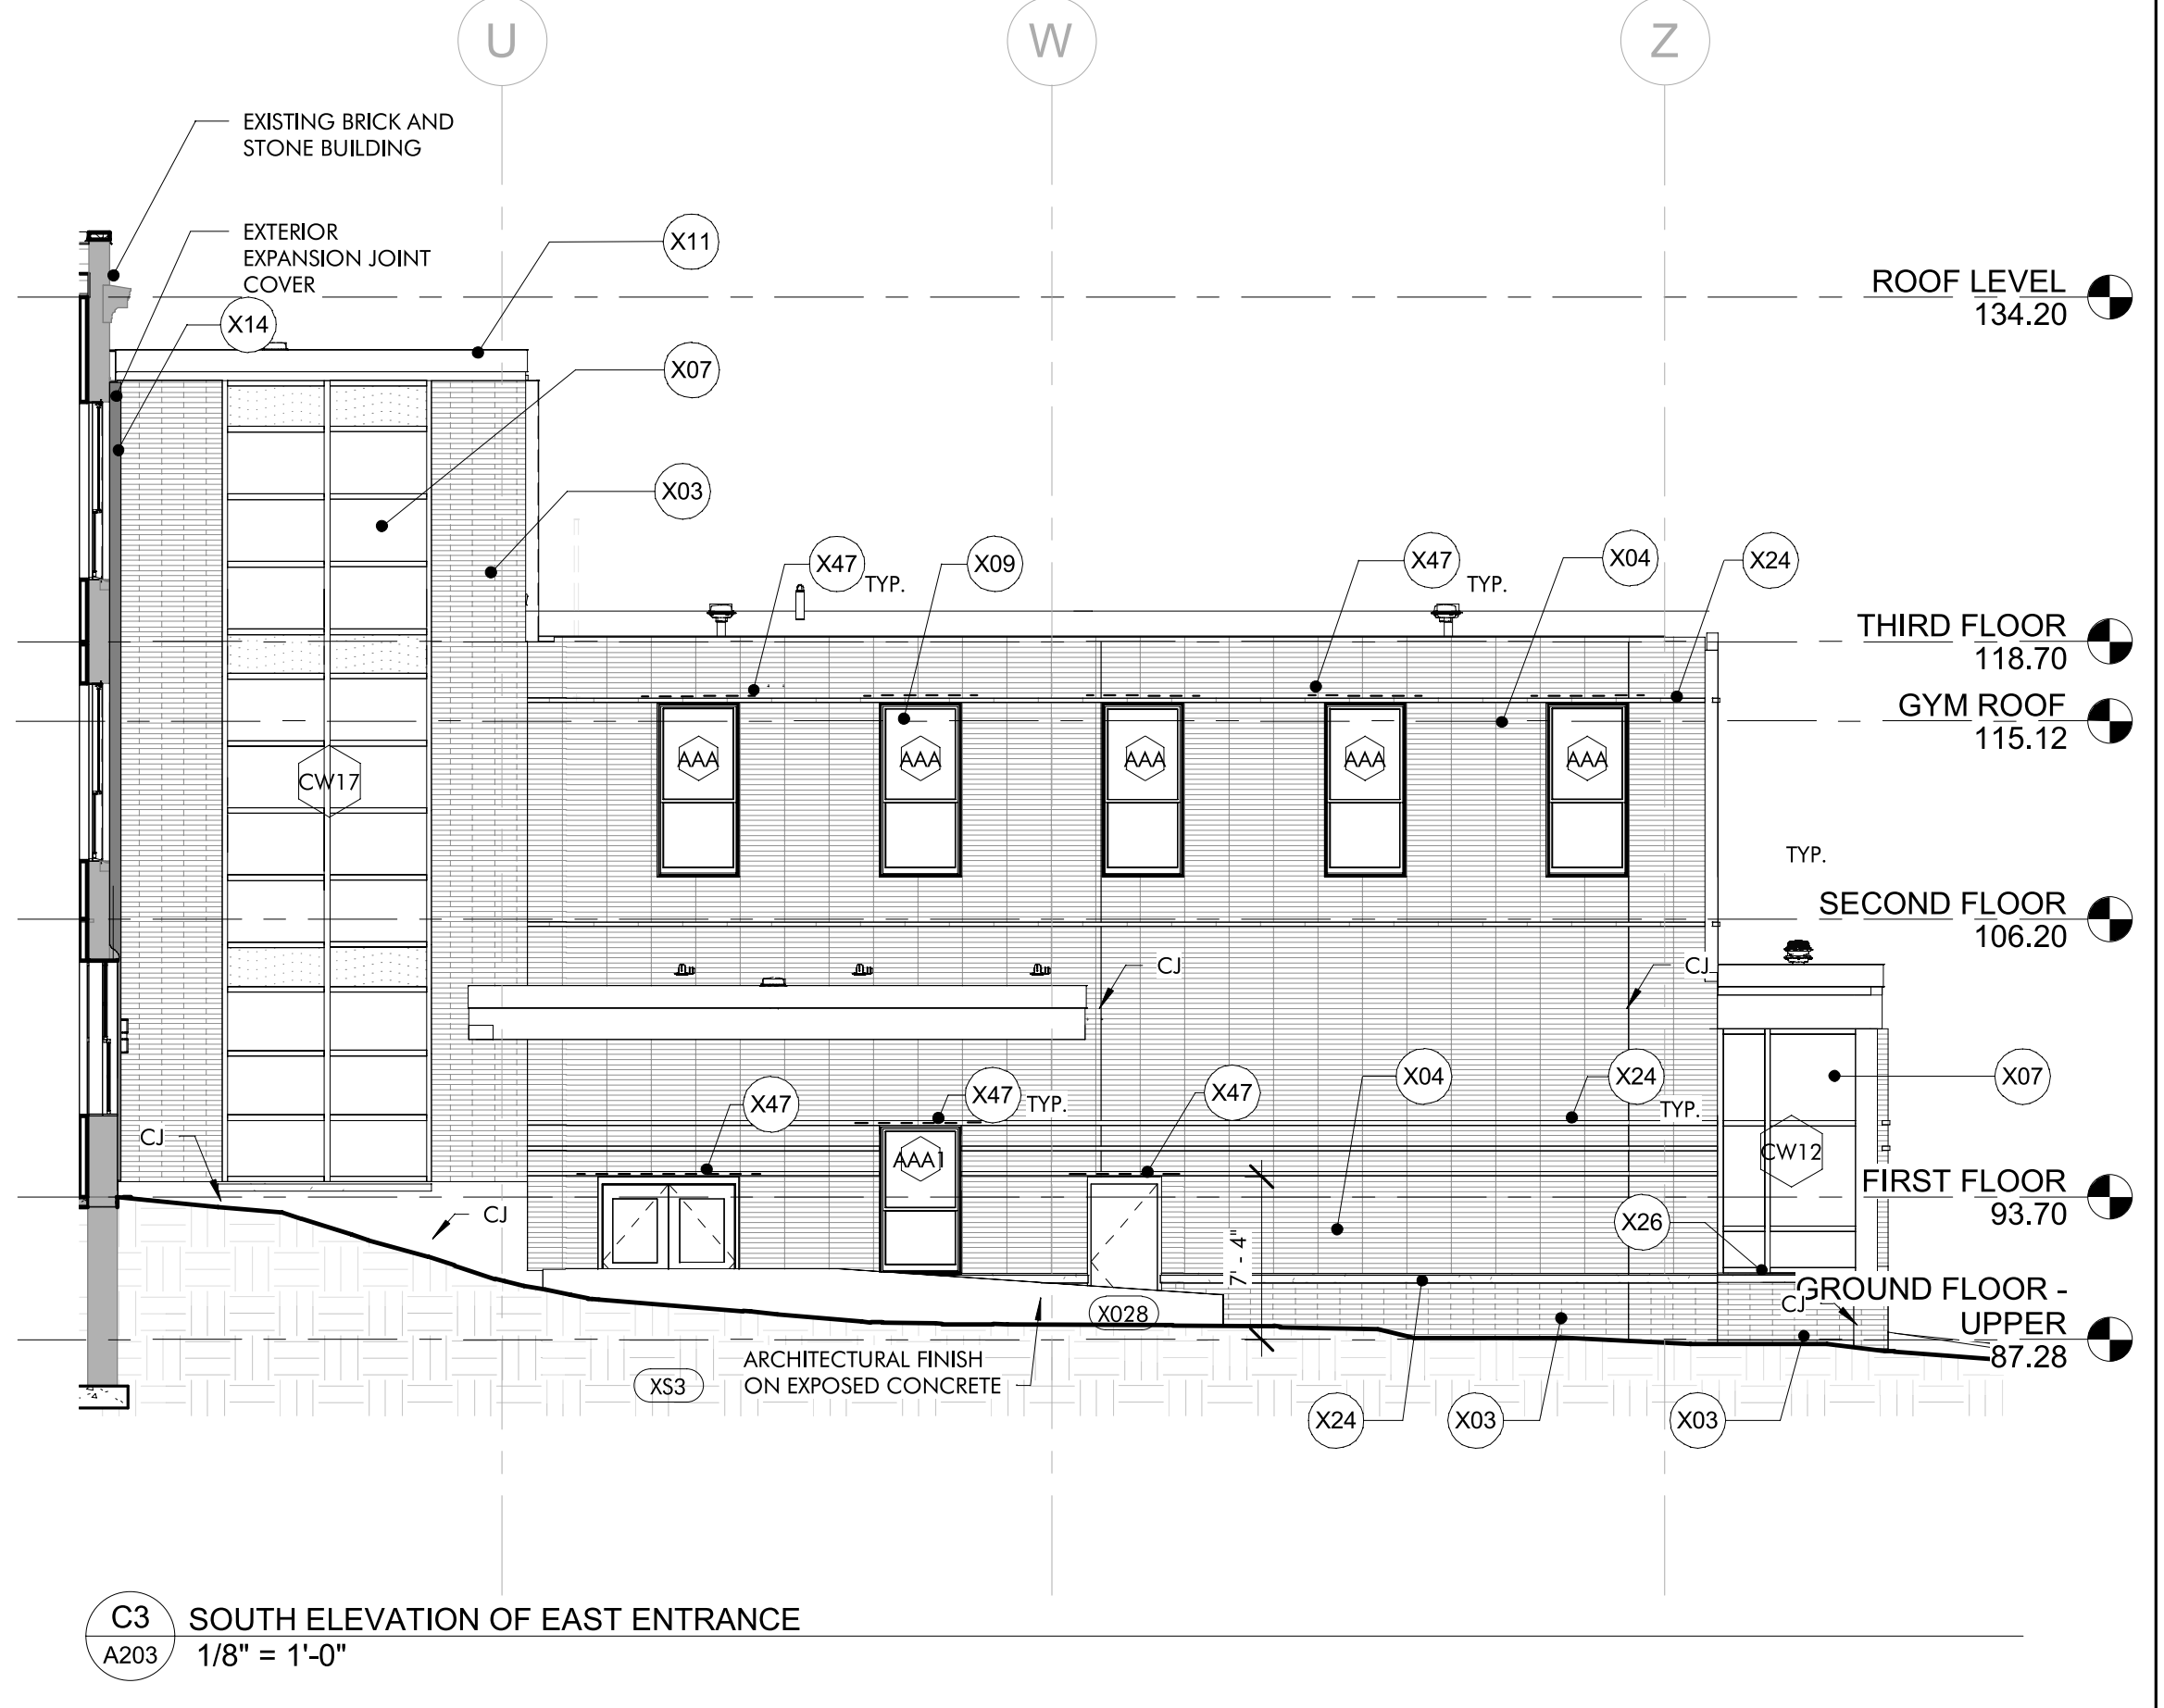


C3 SOUTH ELEVATION OF EAST ENTRANCE  
1/8" = 1'-0"

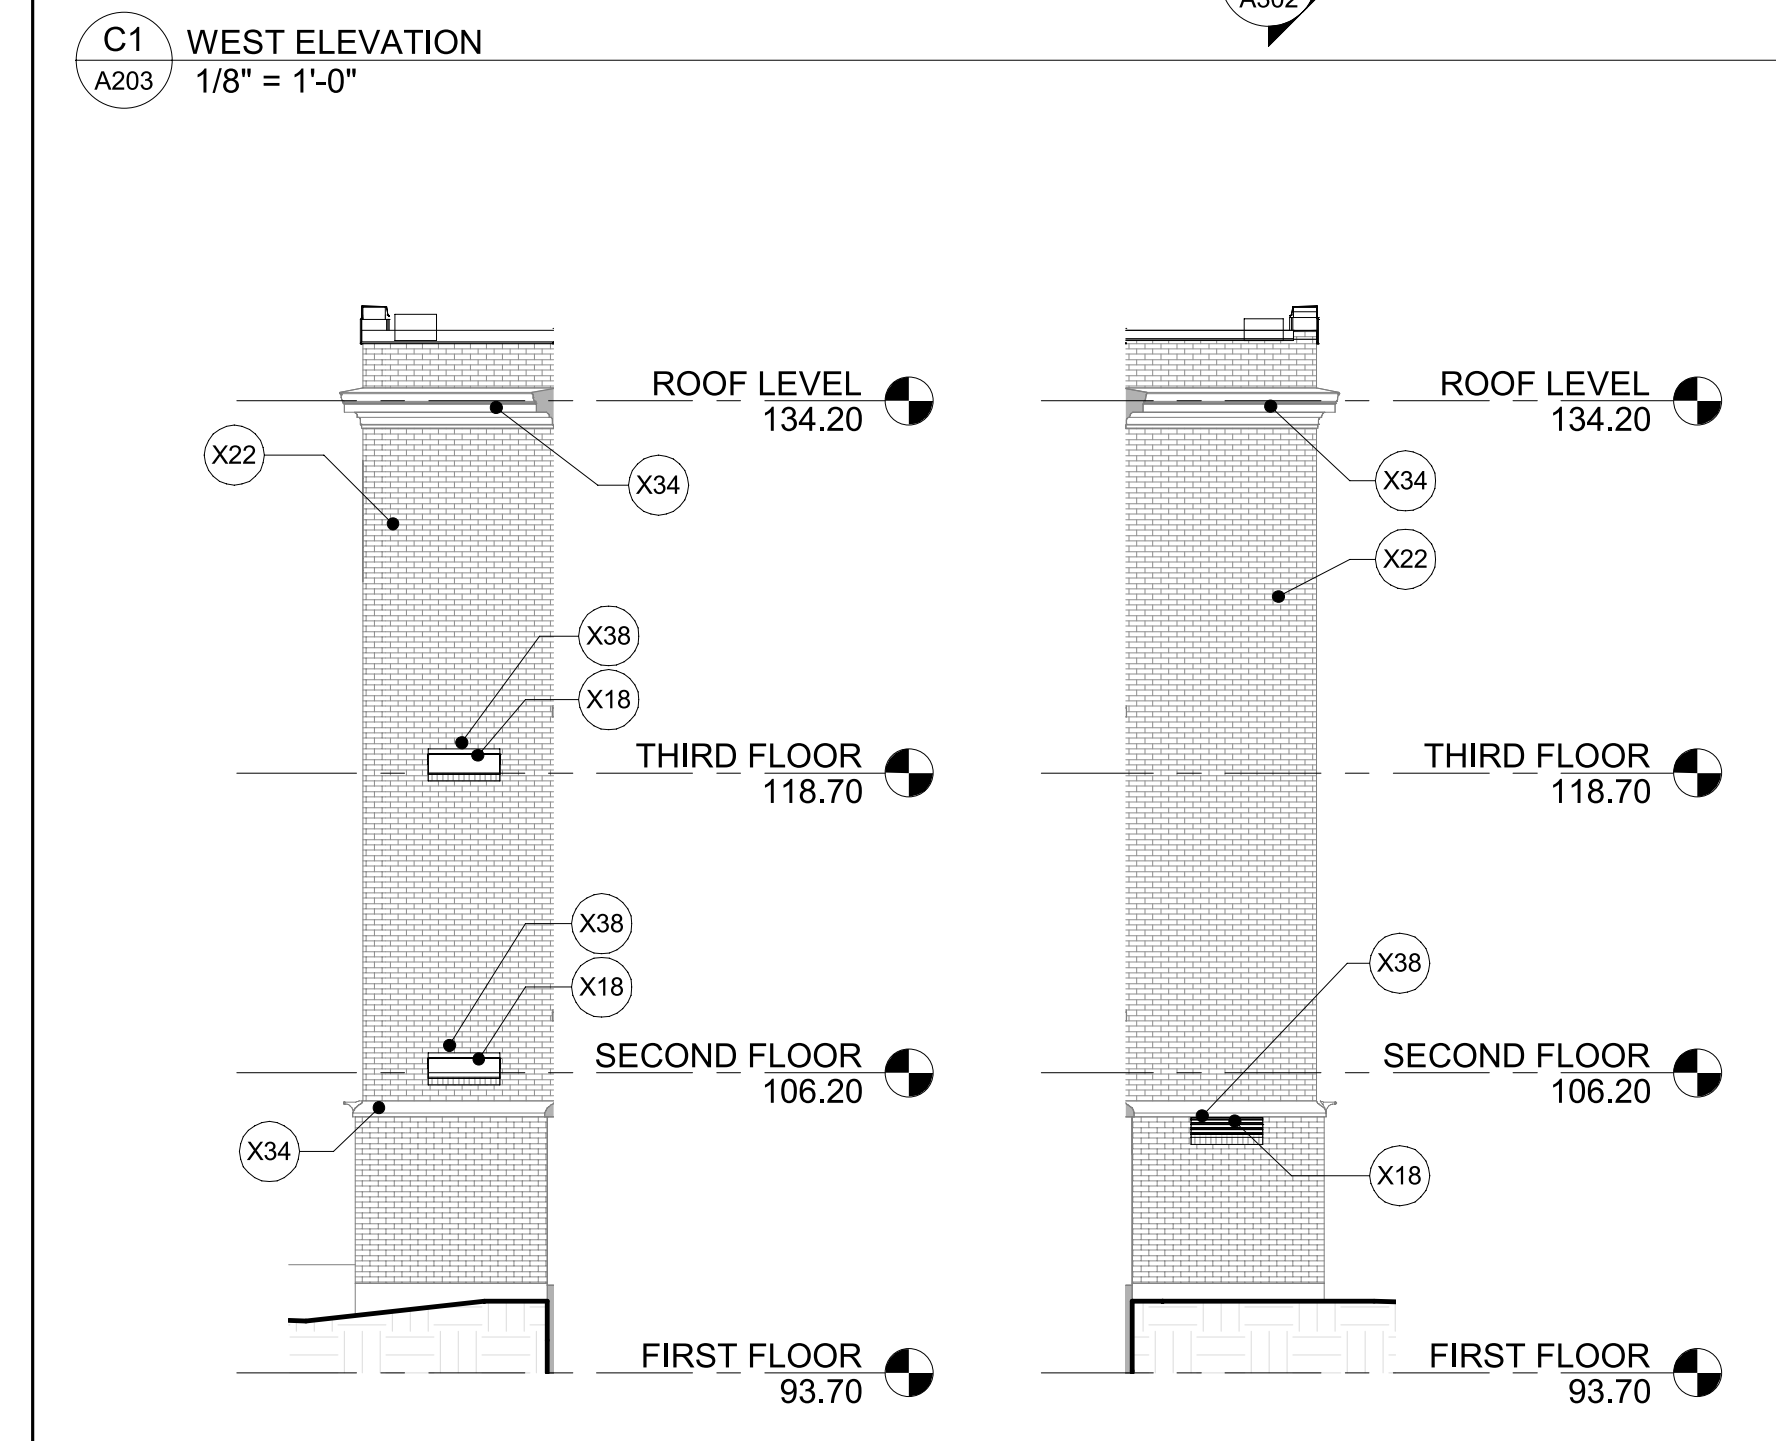


A1 EAST FACING WING ON SOUTH ELEVATION  
1/8" = 1'-0"

A2 WEST FACING WING ON SOUTH ELEVATION  
1/8" = 1'-0"

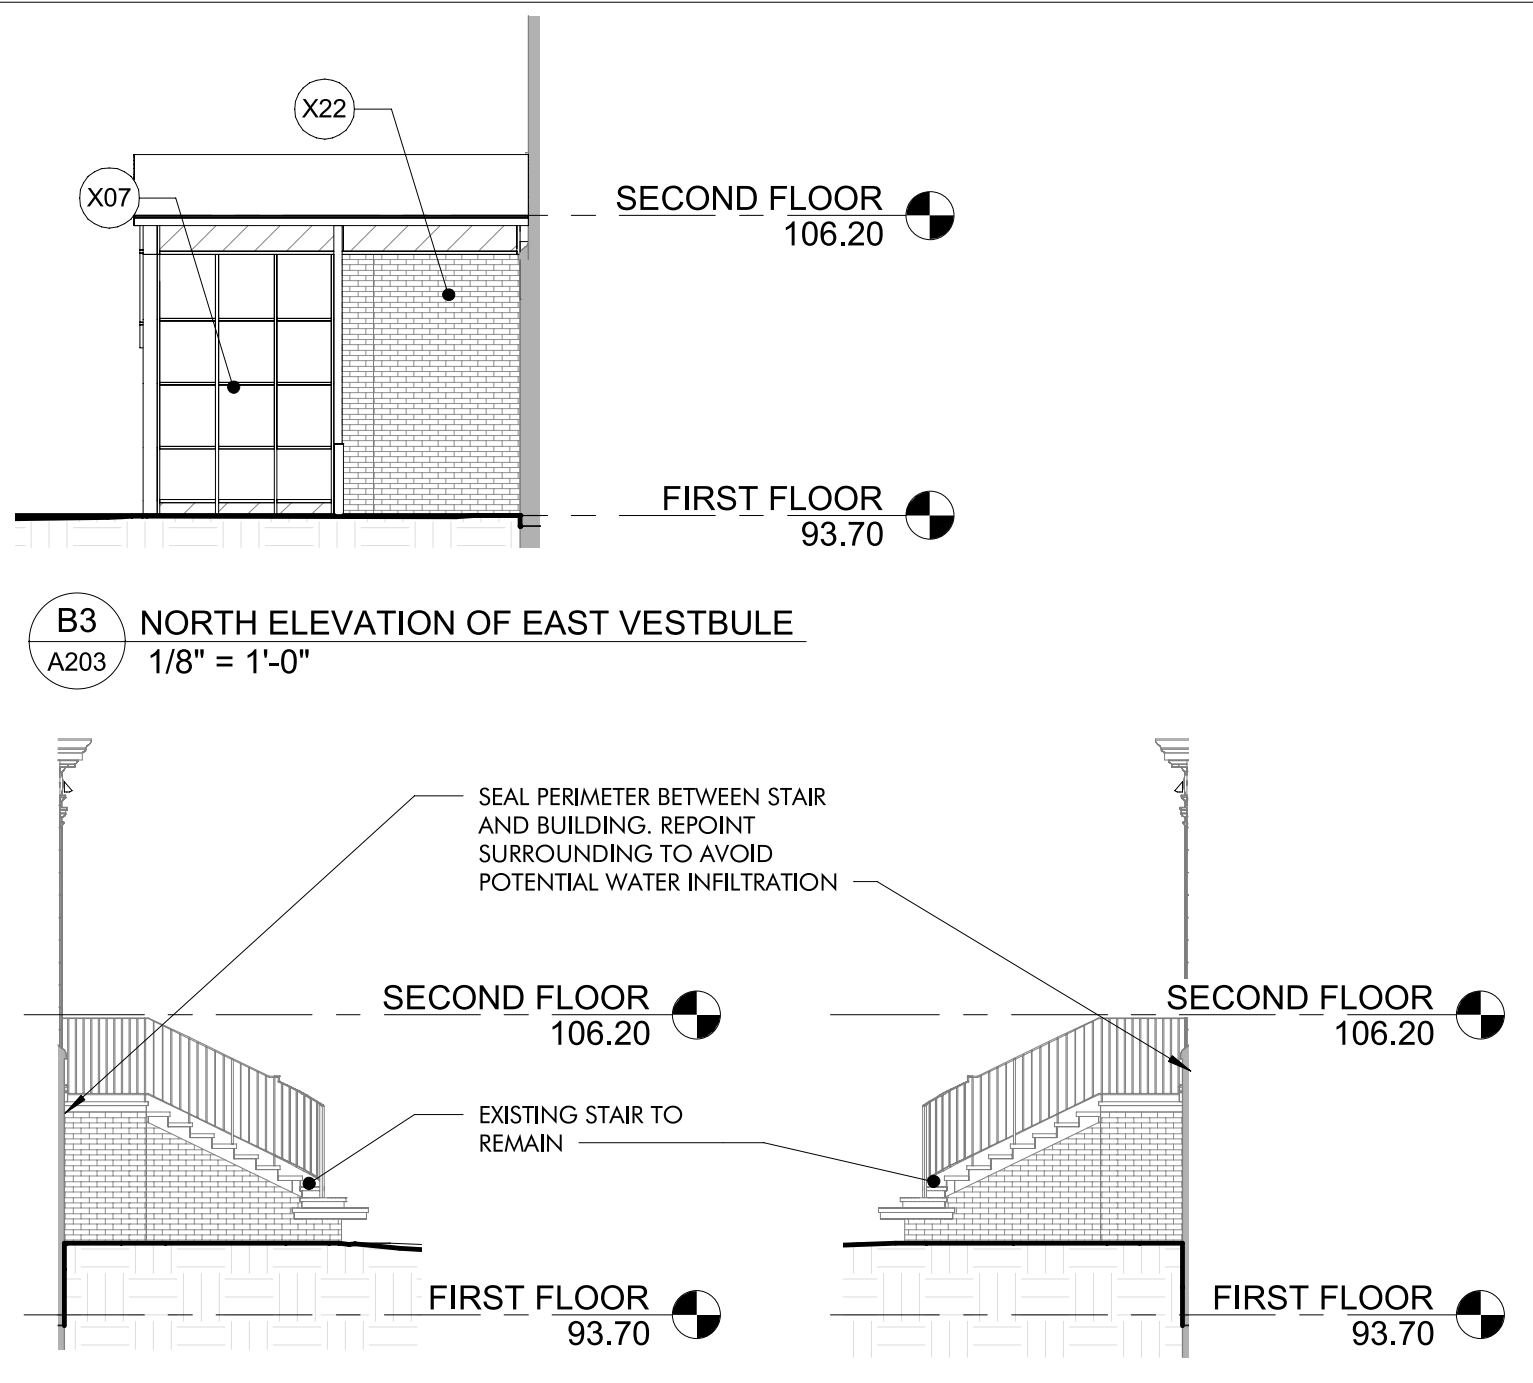

B3 NORTH ELEVATION OF EAST VESTIBULE  
1/8" = 1'-0"

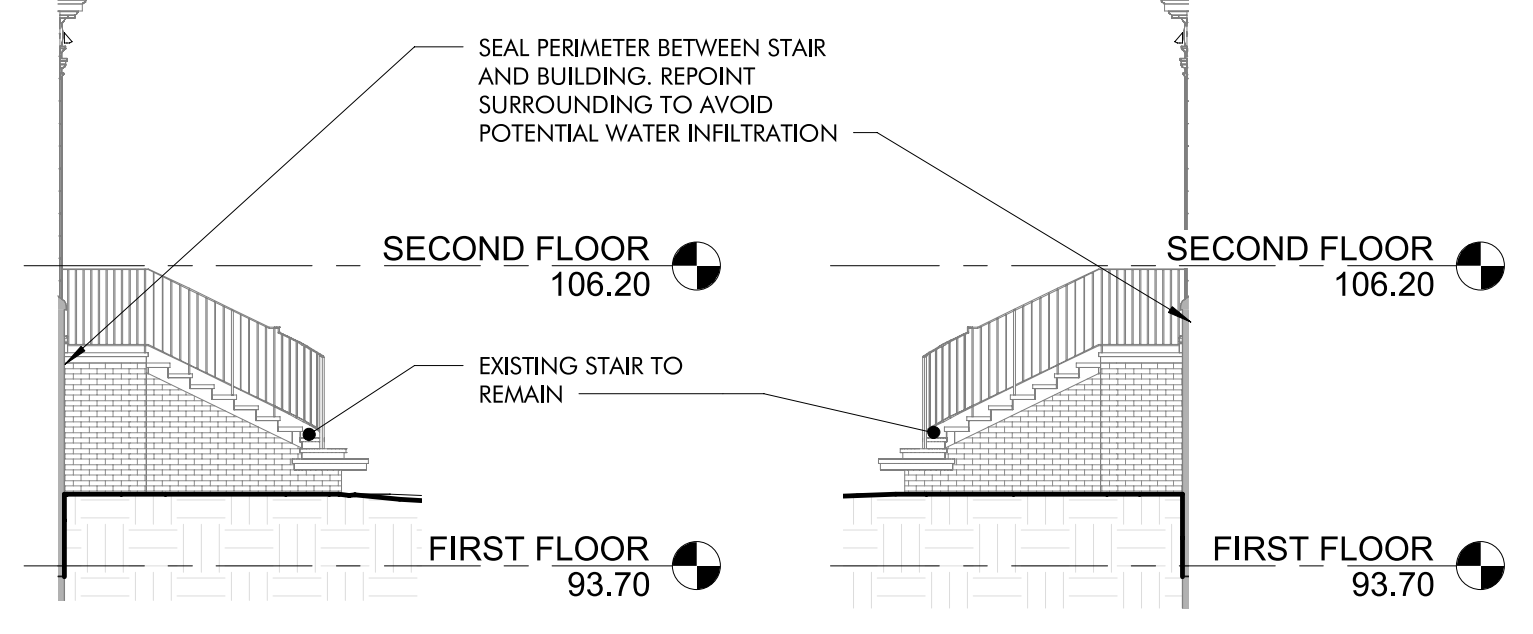



A4 ENTRY STAIR - EAST ELEVATION  
1/8" = 1'-0"

EXTERIOR MATERIALS LEGEND	
Key Value	Keynote Text
X01	BRICK - TYPE 1 TO MATCH EXISTING
X02	UTILITY BRICK
X03	CALCIUM SILICATE MASONRY ARCHITECTURAL LINEAR BRICK - TYPE 1 RANDOM LENGTHS UP TO 23-58"
X04	CALCIUM SILICATE MASONRY ARCHITECTURAL LINEAR BRICK - TYPE 2
X05	FIBER CEMENT CLAPBOARD SIDING
X06	INSULATED TRANSLUCENT FIBERGLASS SANDWICH PANEL WALL SYSTEM
X07	ALUMINIUM CURTAINWALL SYSTEM, DOUBLE GLAZED
X08	ALUMINIUM STOREFRONT SYSTEM, DOUBLE GLAZED
X09	ALUMINIUM CLAD WOOD WINDOWS, DOUBLE GLAZED
X10	ALUMINIUM SKYLIGHT
X11	METAL ROOF EDGE
X12	EXTERIOR OVERHEAD DOOR
X13	ALUMINIUM SIGNAGE
X14	EXPANSION JOINT COVER
X15	BRICK SHELF
X16	NEW LINTELS AT EXISTING OPENINGS (INTERIOR)
X17	NEW LINTELS AT EXISTING OPENINGS OVER 10'-0" WIDE
X18	LOUVER BLANK OFF PANEL WITH 3" OF INSULATION, BY C.M.
X20	SECURITY CAMERA
X21	LIGHT FIXTURE; SEE ELECT. DWGS
X22	PROVIDE UNIT PRICE TO CLEAN AND REPOINT EXISTING BRICK MASONRY ON 1929 BLDG.
X22A	PROVIDE UNIT PRICE TO CLEAN EXISTING BRICK MASONRY ON THE 1995 ADDITION
X23	PROVIDE UNIT PRICE TO REPOINT EXIST. MASONRY
X24	PRECAST BANDING TYPE 1
X25	PRECAST BANDING TYPE 2
X26	PRECAST SILL
X27	BRICK SILL





EXTERIOR MATERIALS LEGEND	
Key Value	Keynote Text
X28	COMPOSITE METAL PANEL, EXTERIOR, FINISH TBD
X29	NEW PRECAST SILL TO MATCH EXISTING
X30	REMOVE ALL PAINT AND LOOSE OR DAMAGED WOODWORK. RESTORE WOOD TRIM USING EPOXY FILLER, PRIME AND PAINT.
X31	SHIPS LADDER
X32	SPLIT FACE CMU
X33	ROOF FLASHING
X34	PROVIDE UNIT PRICE TO REMOVE SEALANT FROM THE JOINTS OF PRECAST WINDOW SILLS AND BAND COURSES. REPOINT.
X35	REPAIR CHIPPED CAST STONE ELEMENTS, OR REPLACE WITH NEW CAST STONE TO MATCH EXISTING - ALTERNATE
X36	PROVIDE UNIT PRICE TO PROVIDE AND INSTALL NEW GALVANIZED STEEL LINTEL AT EXISTING WINDOWS. INCLUDE COST OF NEW METAL FLASHING.
X37	WHERE WOOD OR STONE LINTELS PROJECT BEYOND THE FACE OF BRICK. PROVIDE UNIT PRICE FOR NEW METAL FLASHING OVER THE TOP OF THE ORNAMENTAL LINTEL. ALLOW FOR A SAW CUT INTO MORTAR JOINT BETWEEN EXISTING BRICK TO SECURE THE FLASHING.
X38	PROVIDE UNIT PRICE TO REPLACE EXISTING LINTELS WITH NEW GALVANIZED STEEL LINTELS. INCLUDE NEW METAL FLASHING.
X39	REMOVE DETERIORATED WOOD TRIM AND REPLACE WITH NEW TRIM TO MATCH EXISTING. PREP. PRIME AND PAINT ALL WOOD TRIM.
X40	ALUMINIUM GUTTER AND DOWNSPOUT
X41	GLAVANIZED STEEL HANDRAIL
X42	GALVANIZED STEEL GUARDRAIL
X43	BRICK HEADER WITH PRECAST KEYSTONE. USE SALVAGED BRICKS FROM WINDOW OPENING
X44	TEAK PLANKS
X45	REMOVE VENT AND INFILL WITH BRICK
X46	RELIEVING ANGLE, TYP AT OPENINGS OVER 10'-0" WIDE
X47	LOOSE LINTEL

NOTE: REFER TO ANNOTATED PHOTOS ON SHEET A205, WHICH ILLUSTRATES EXTENT OF REPOINTING, WOOD CONSERVATION, ETC.

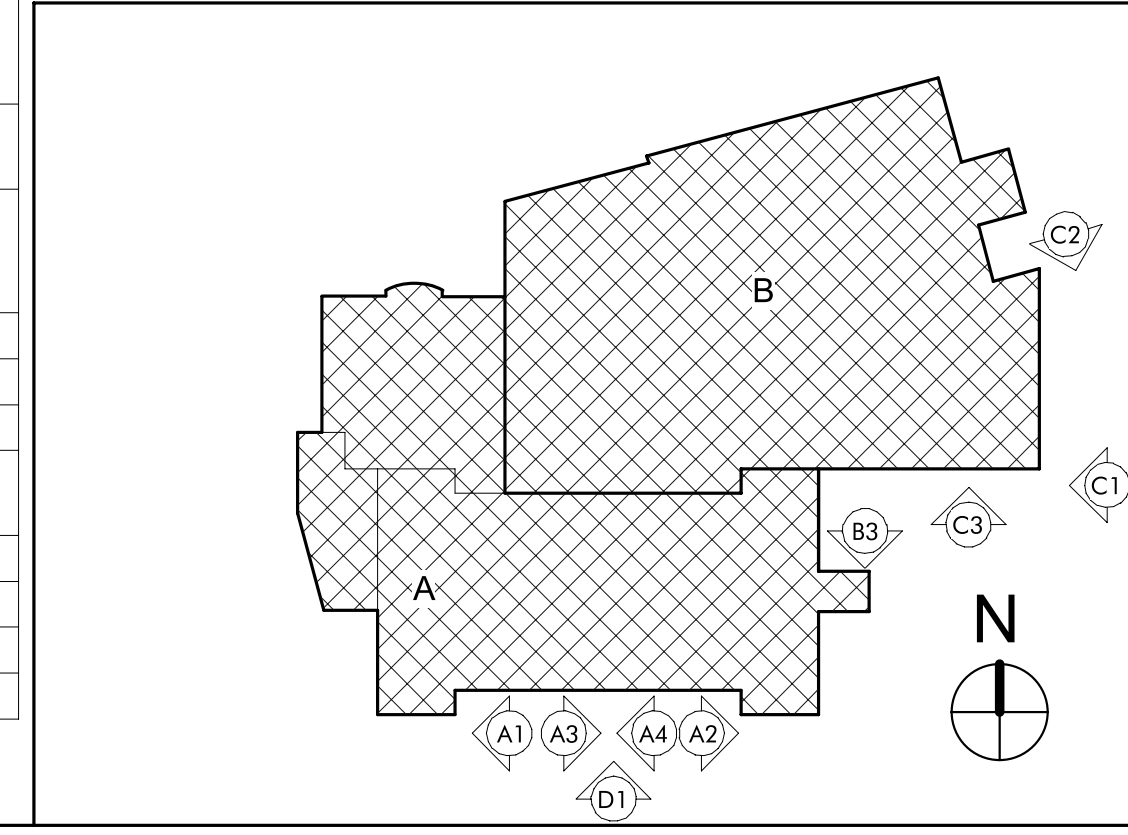


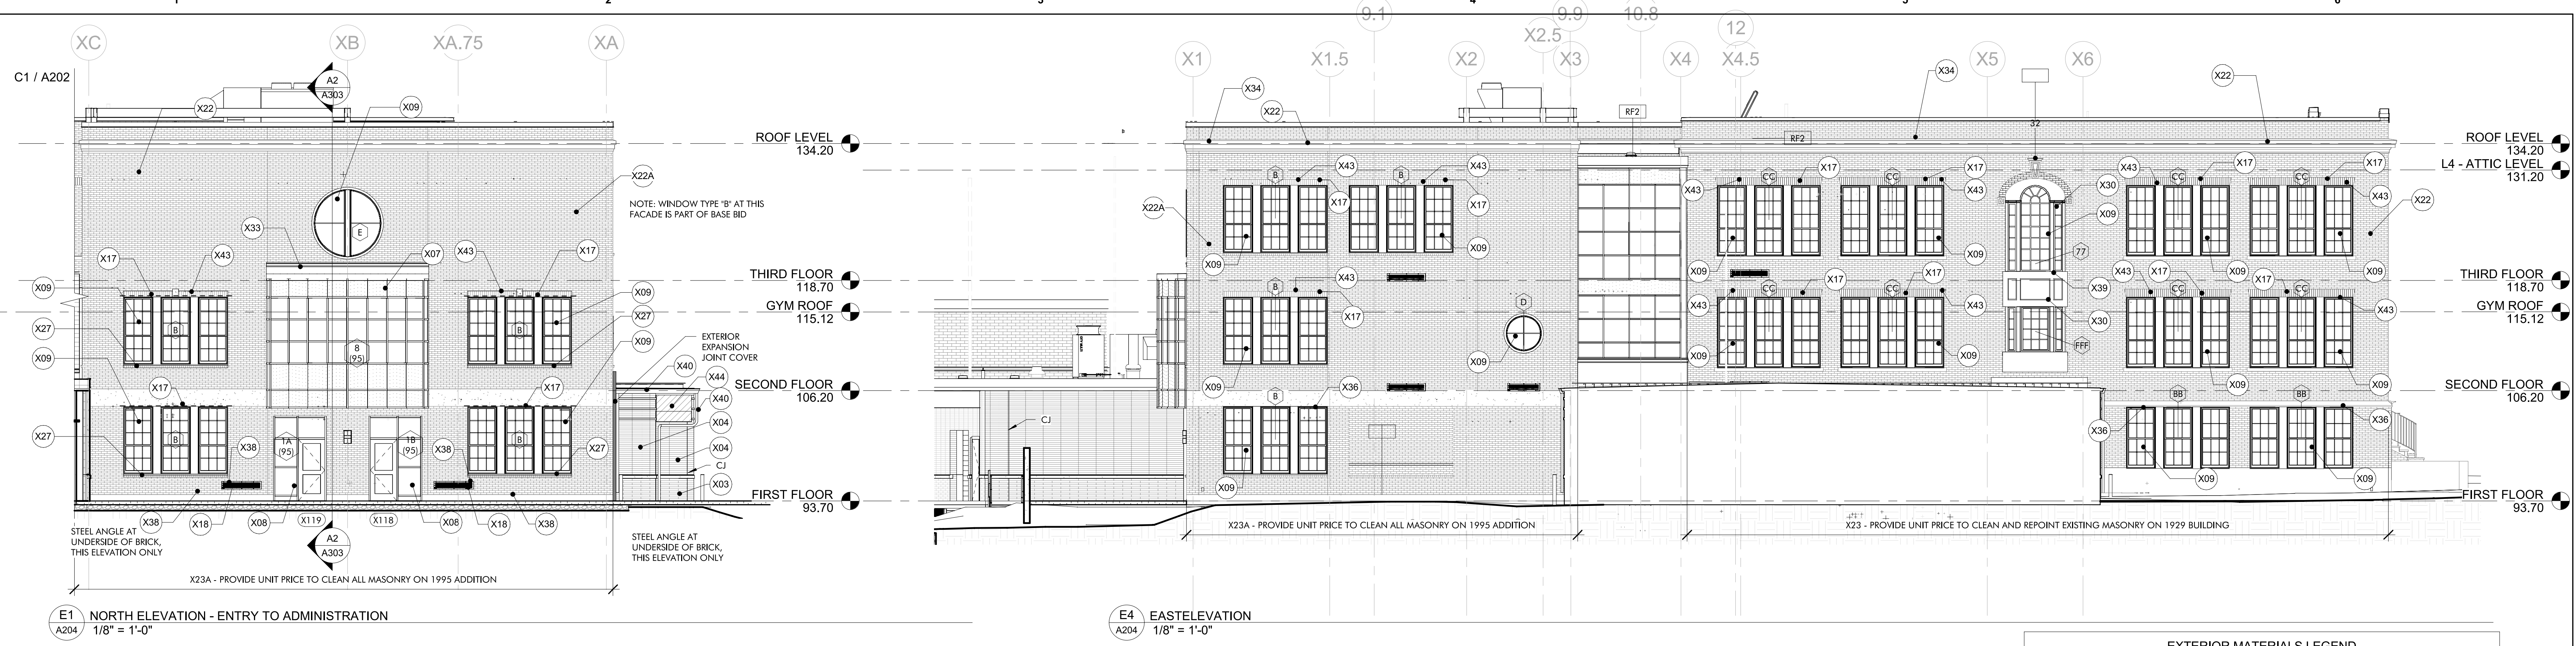

NOTE: REFER TO ANNOTATED PHOTOS ON SHEET A205, WHICH ILLUSTRATES EXTENT OF REPOINTING, WOOD CONSERVATION, ETC.

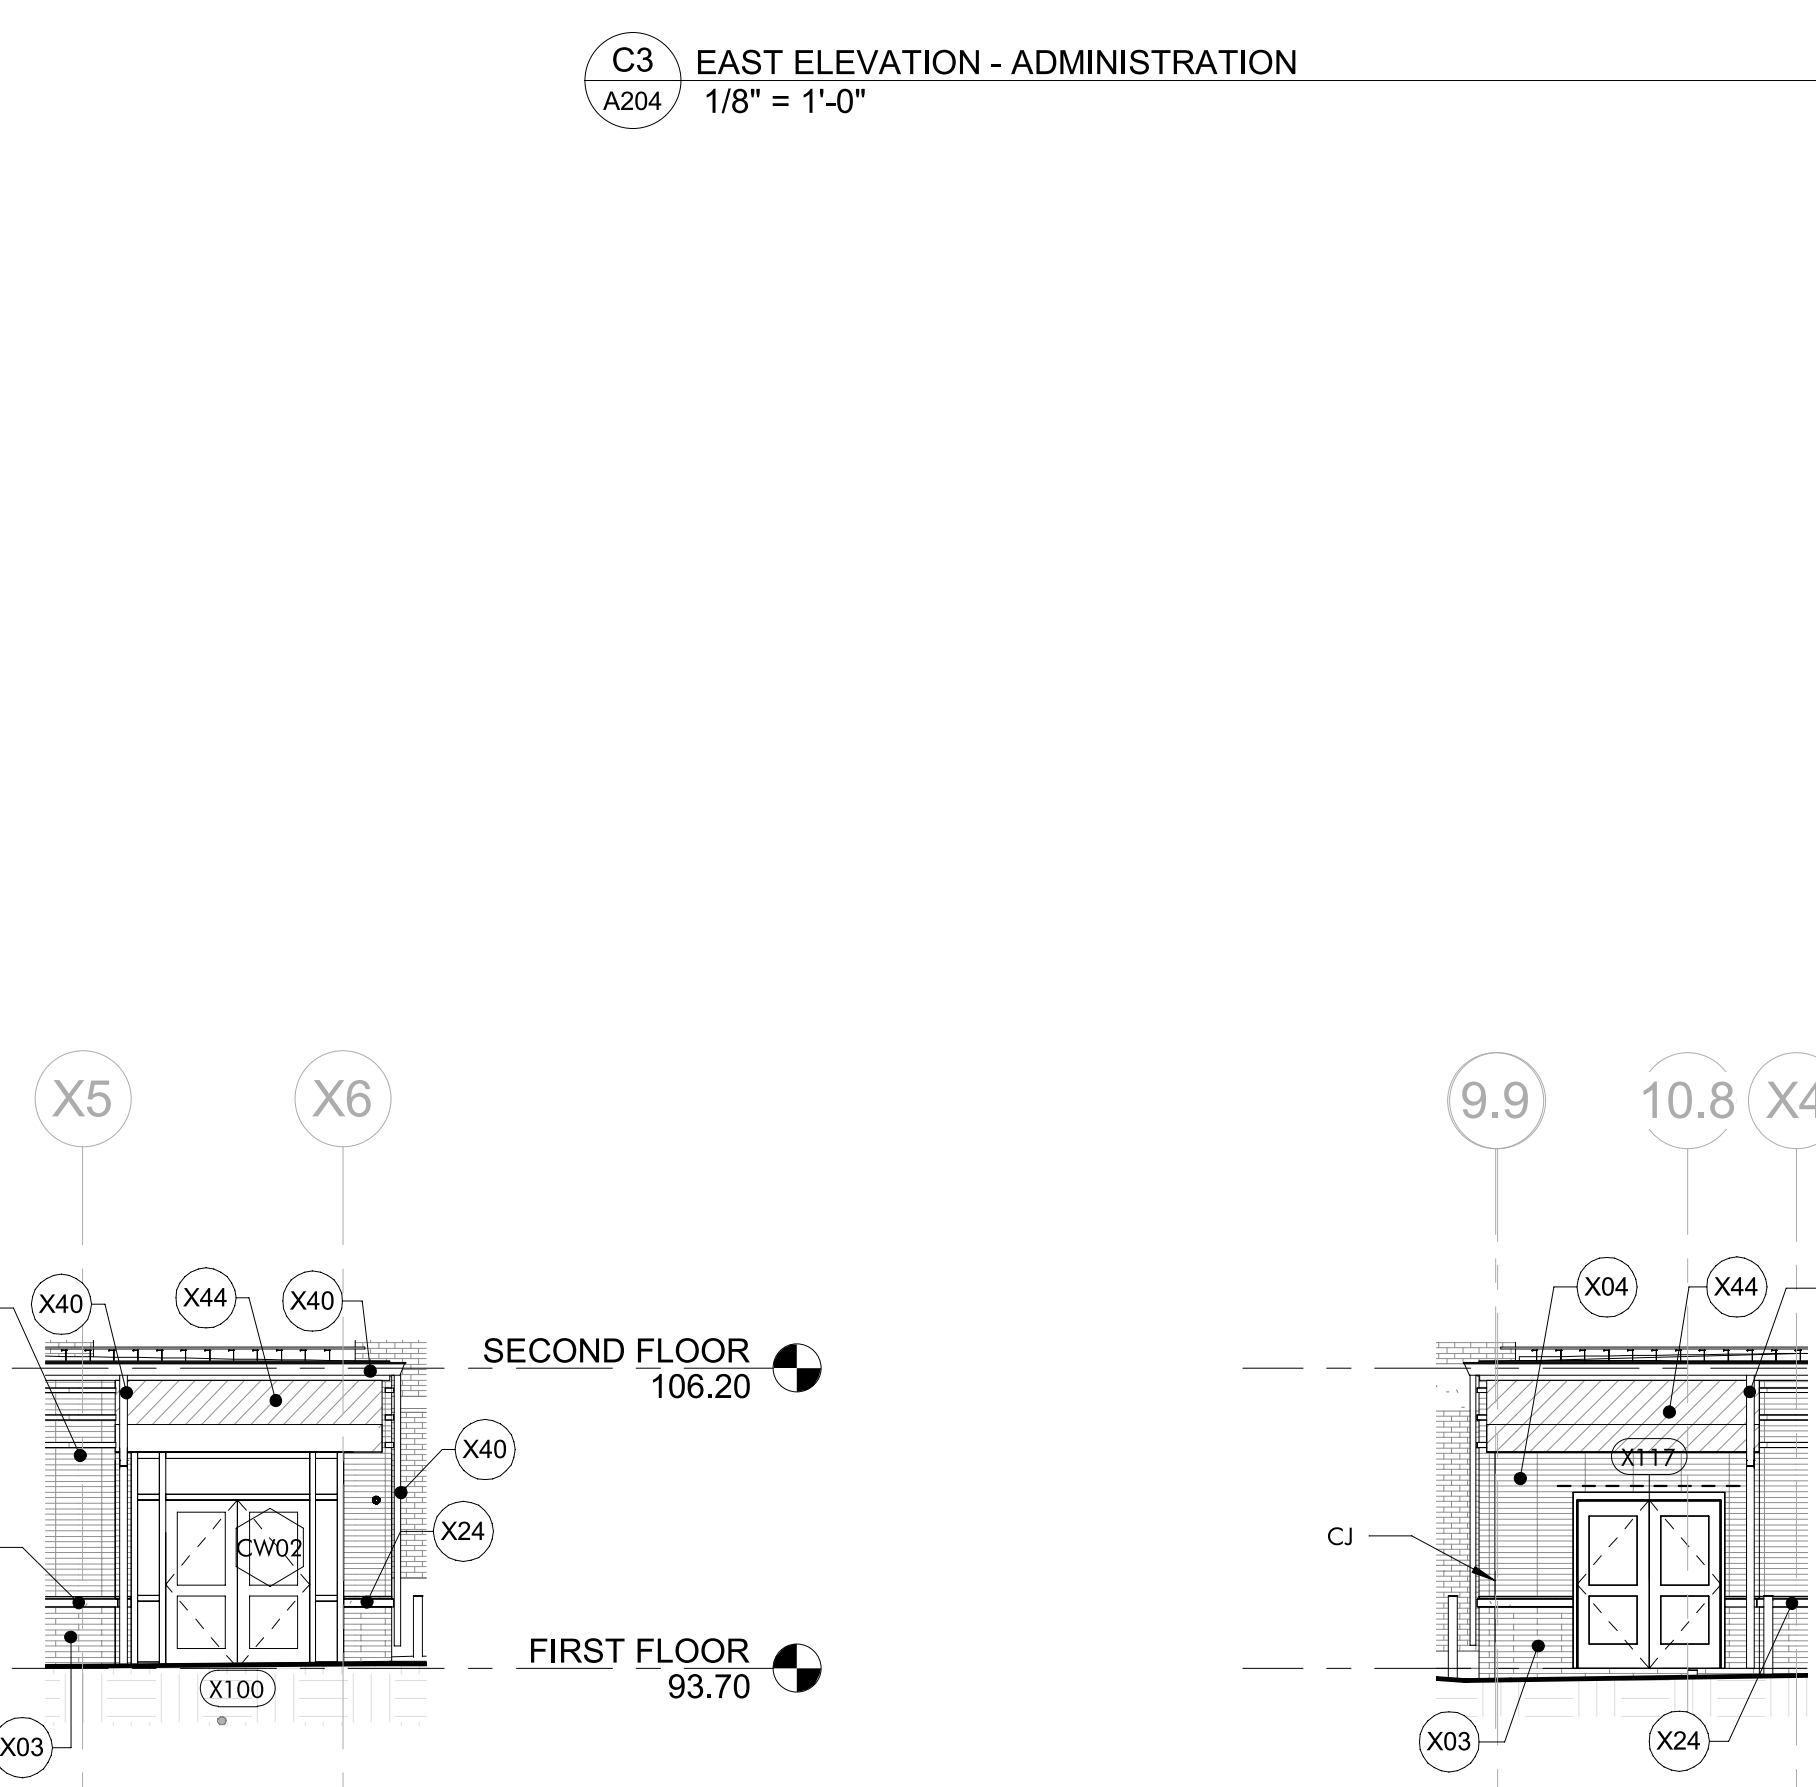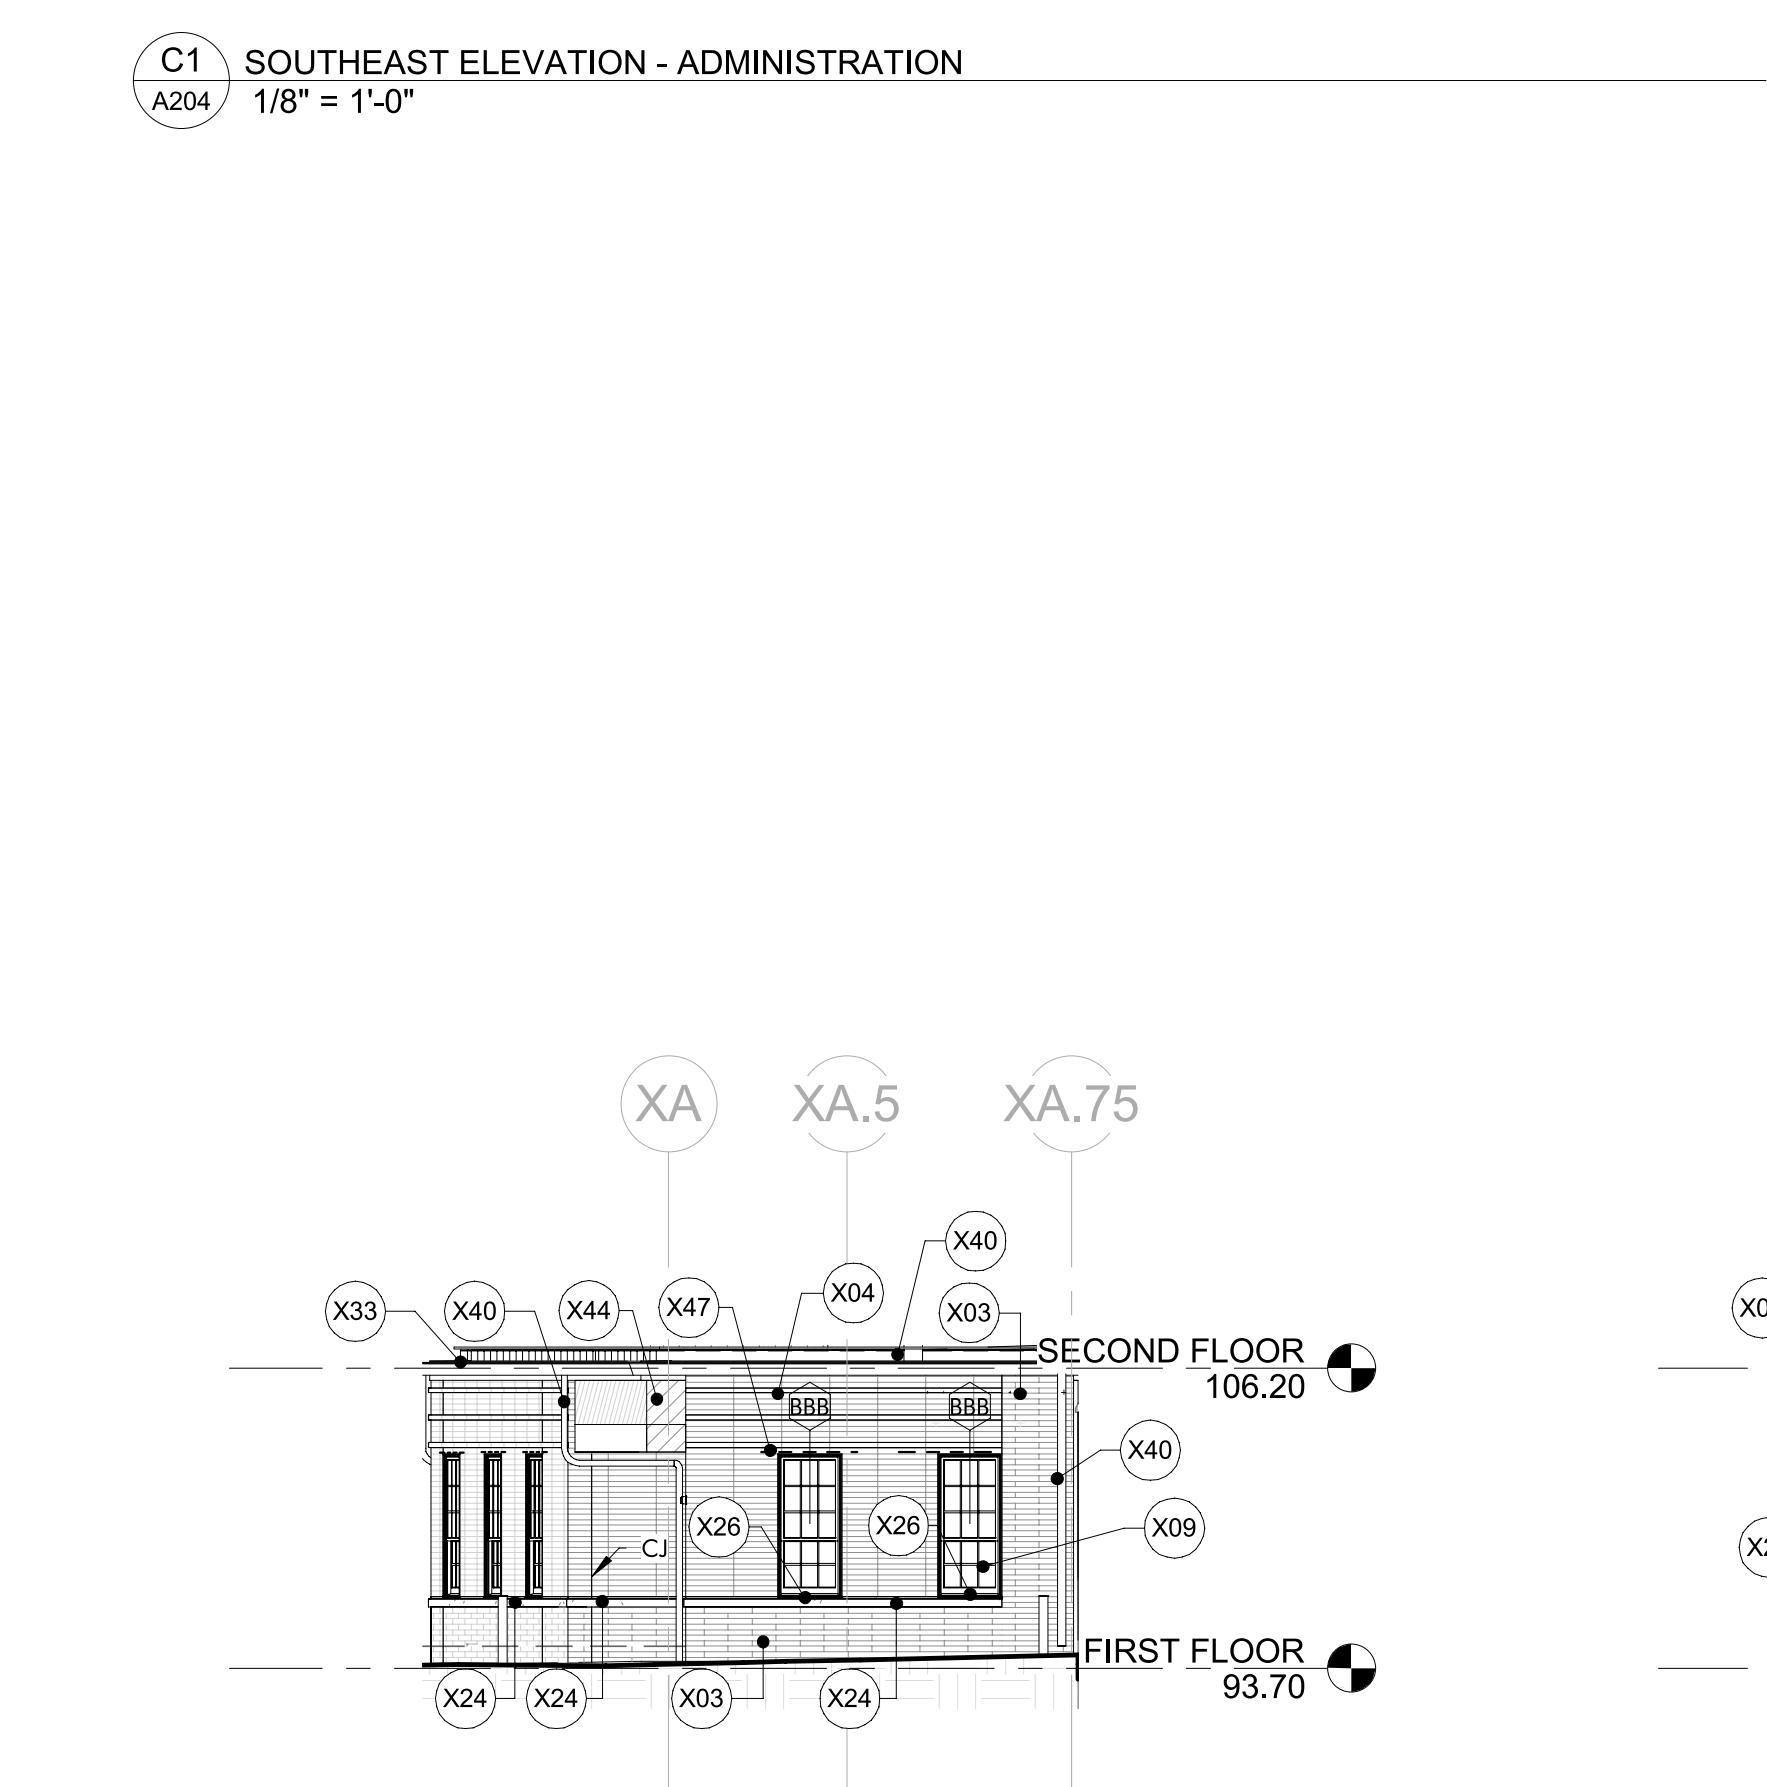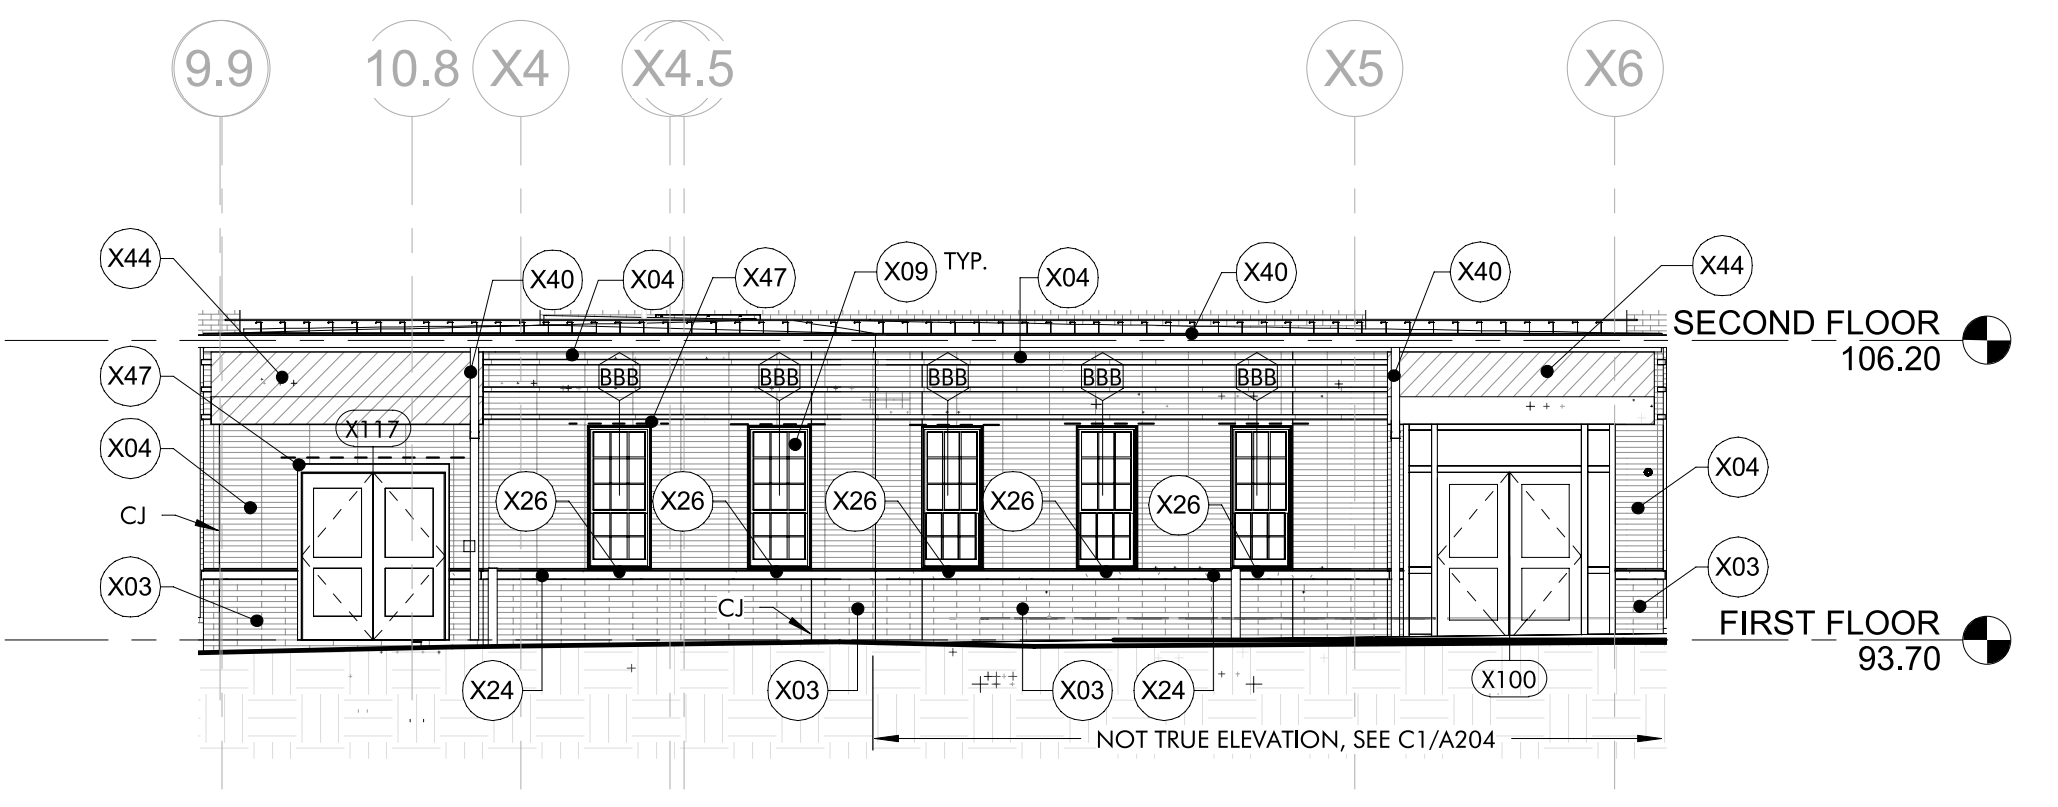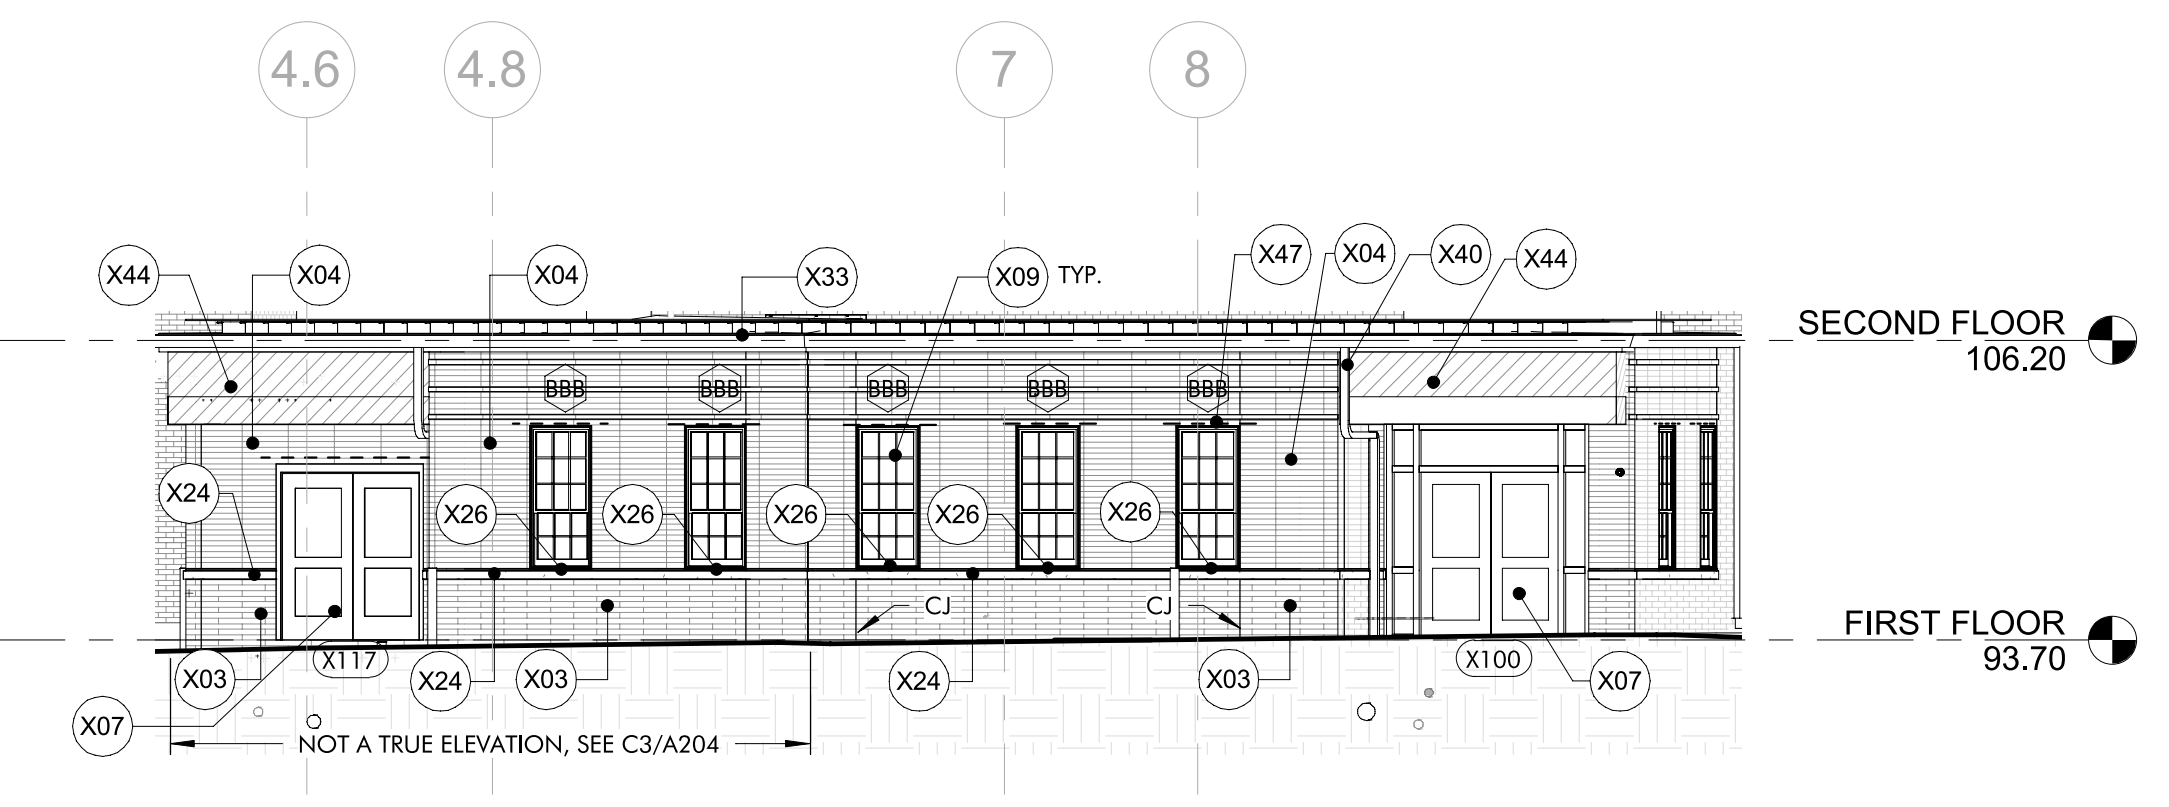

EXTERIOR MATERIALS LEGEND	
Key Value	Keynote Text
X01	BRICK - TYPE 1 TO MATCH EXISTING
X02	UTILITY BRICK
X03	CALCIUM SILICATE MASONRY ARCHITECTURAL LINEAR BRICK - TYPE 1 RANDOM LENGTHS UP TO 23-5/8"
X04	CALCIUM SILICATE MASONRY ARCHITECTURAL LINEAR BRICK - TYPE 2
X05	FIBER CEMENT CLAPBOARD SIDING
X06	INSULATED TRANSLUCENT FIBERGLASS SANDWICH PANEL WALL SYSTEM
X07	ALUMINIUM CURTAINWALL SYSTEM, DOUBLE GLAZED
X08	ALUMINIUM STOREFRONT SYSTEM, DOUBLE GLAZED
X09	ALUMINIUM CLAD WOOD WINDOWS, DOUBLE GLAZED
X10	ALUMINIUM SKYLIGHT
X11	METAL ROOF EDGE
X12	EXTERIOR OVERHEAD DOOR
X13	ALUMINIUM SIGNAGE
X14	EXPANSION JOINT COVER
X15	BRICK SHELVE
X16	NEW LINTELS AT EXISTING OPENINGS (INTERIOR)
X17	NEW LINTELS AT EXISTING OPENINGS OVER 10'-0" WIDE
X18	LOUVER BLANK OFF PANEL WITH 3" OF INSULATION, BY C.M.
X20	SECURITY CAMERA
X21	LIGHT FIXTURE; SEE ELECT. DWGS
X22	PROVIDE UNIT PRICE TO CLEAN AND REPOINT EXISTING BRICK MASONRY ON 1929 BLDG.
X22A	PROVIDE UNIT PRICE TO CLEAN EXISTING BRICK MASONRY ON THE 1995 ADDITION
X23	PROVIDE UNIT PRICE TO REPOINT EXIST. MASONRY
X24	PRECAST BANDING TYPE 1
X25	PRECAST BANDING TYPE 2
X26	PRECAST SILL
X27	BRICK SILL
X28	COMPOSITE METAL PANEL, EXTERIOR, FINISH TBD
X29	NEW PRECAST SILL TO MATCH EXISTING
X30	REMOVE ALL PAINT AND LOOSE OR DAMAGED WOODWORK. RESTORE WOOD TRIM USING EPOXY FILLER, PRIME AND PAINT.
X31	SHIPS LADDER
X32	SPLIT FACE CMU
X33	ROOF FLASHING
X34	PROVIDE UNIT PRICE TO REMOVE SEALANT FROM THE JOINTS OF PRECAST WINDOW SILLS AND BAND COURSES. REPOINT.
X35	REPAIR CHIPPED CAST STONE ELEMENTS, OR REPLACE WITH NEW CAST STONE TO MATCH EXISTING - ALTERNATE
X36	PROVIDE UNIT PRICE TO PROVIDE AND INSTALL NEW GALVANIZED STEEL LINTEL AT EXISTING WINDOWS. INCLUDE COST OF NEW METAL FLASHING.
X37	WHERE WOOD OR STONE LINTELS PROJECT BEYOND THE FACE OF BRICK, PROVIDE UNIT PRICE FOR NEW METAL FLASHING OVER THE TOP OF THE ORNAMENTAL LINTEL. ALLOW FOR A SAW CUT INTO MORTAR JOINT BETWEEN EXISTING BRICK TO SECURE THE FLASHING.
X38	PROVIDE UNIT PRICE TO REPLACE EXISTING LINTELS WITH NEW GALVANIZED STEEL LINTELS. INCLUDE NEW METAL FLASHING.
X39	REMOVE DETERIORATED WOOD TRIM AND REPLACE WITH NEW TRIM TO MATCH EXISTING. PREP, PRIME AND PAINT ALL WOOD TRIM.
X40	ALUMINIUM GUTTER AND DOWNSPOUT
X41	GALVANIZED STEEL HANDRAIL
X42	GALVANIZED STEEL GUARDRAIL
X43	BRICK HEADER WITH PRECAST KEYSTONE. USE SALVAGED BRICKS FROM WINDOW OPENING
X44	TEAK PLANKS
X45	REMOVE VENT AND INFILL WITH BRICK
X46	RELIEVING ANGLE, TYP AT OPENINGS OVER 10'-0" WIDE
X47	LOOSE LINTEL

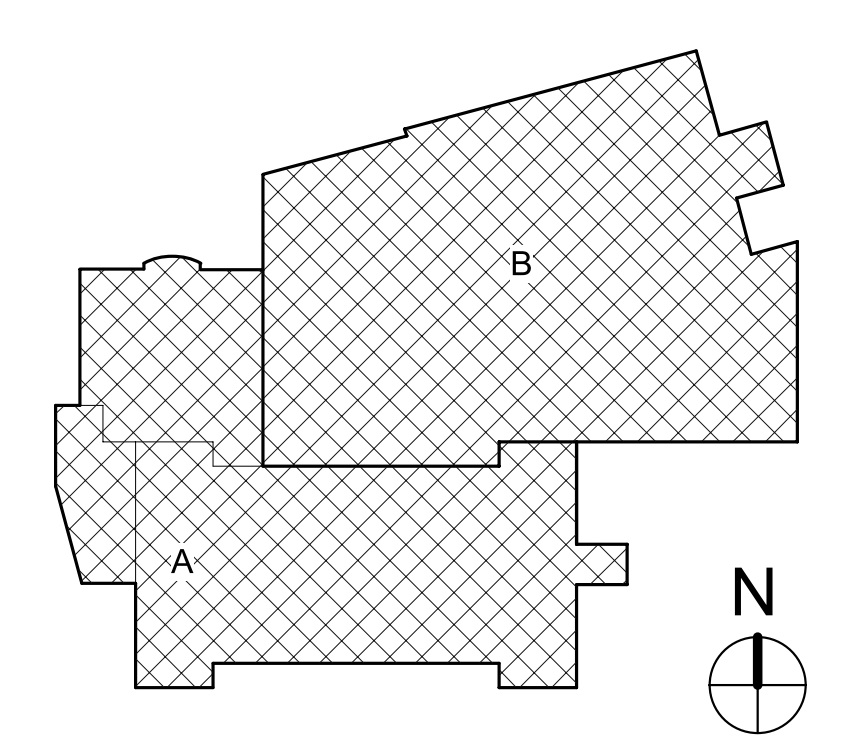

Drawing Issue Record:  
06/06/2022 BID SET

Project: A1908.00  
Date: 06/06/2022  
Scale: 1/8" = 1'-0"  
Drawn By: Author  
Checked By: Checker  
Copyright 2022, Tappé Architects, Inc.

EXTERIOR  
ELEVATIONS