

TAPPÉ
ARCHITECTS, INC.

PLANNING
DESIGN

SIX EDGERLY PLACE
BOSTON, MA
02116

WWW.TAPPE.COM
TEL 617.451.0200
FAX 617.451.3899


TISBURY SCHOOL
40 West William Street Vinyard Haven, MA 02568

Drawing Issue Record:
06/06/2022 BID SET

Project: A1908.00
Date: 06/06/2022
Scale: 3/32" = 1'-0"
Drawn By: TZ
Checked By: CB


Copyright 2022, Tappé Architects, Inc.

GROUND FLOOR PLAN

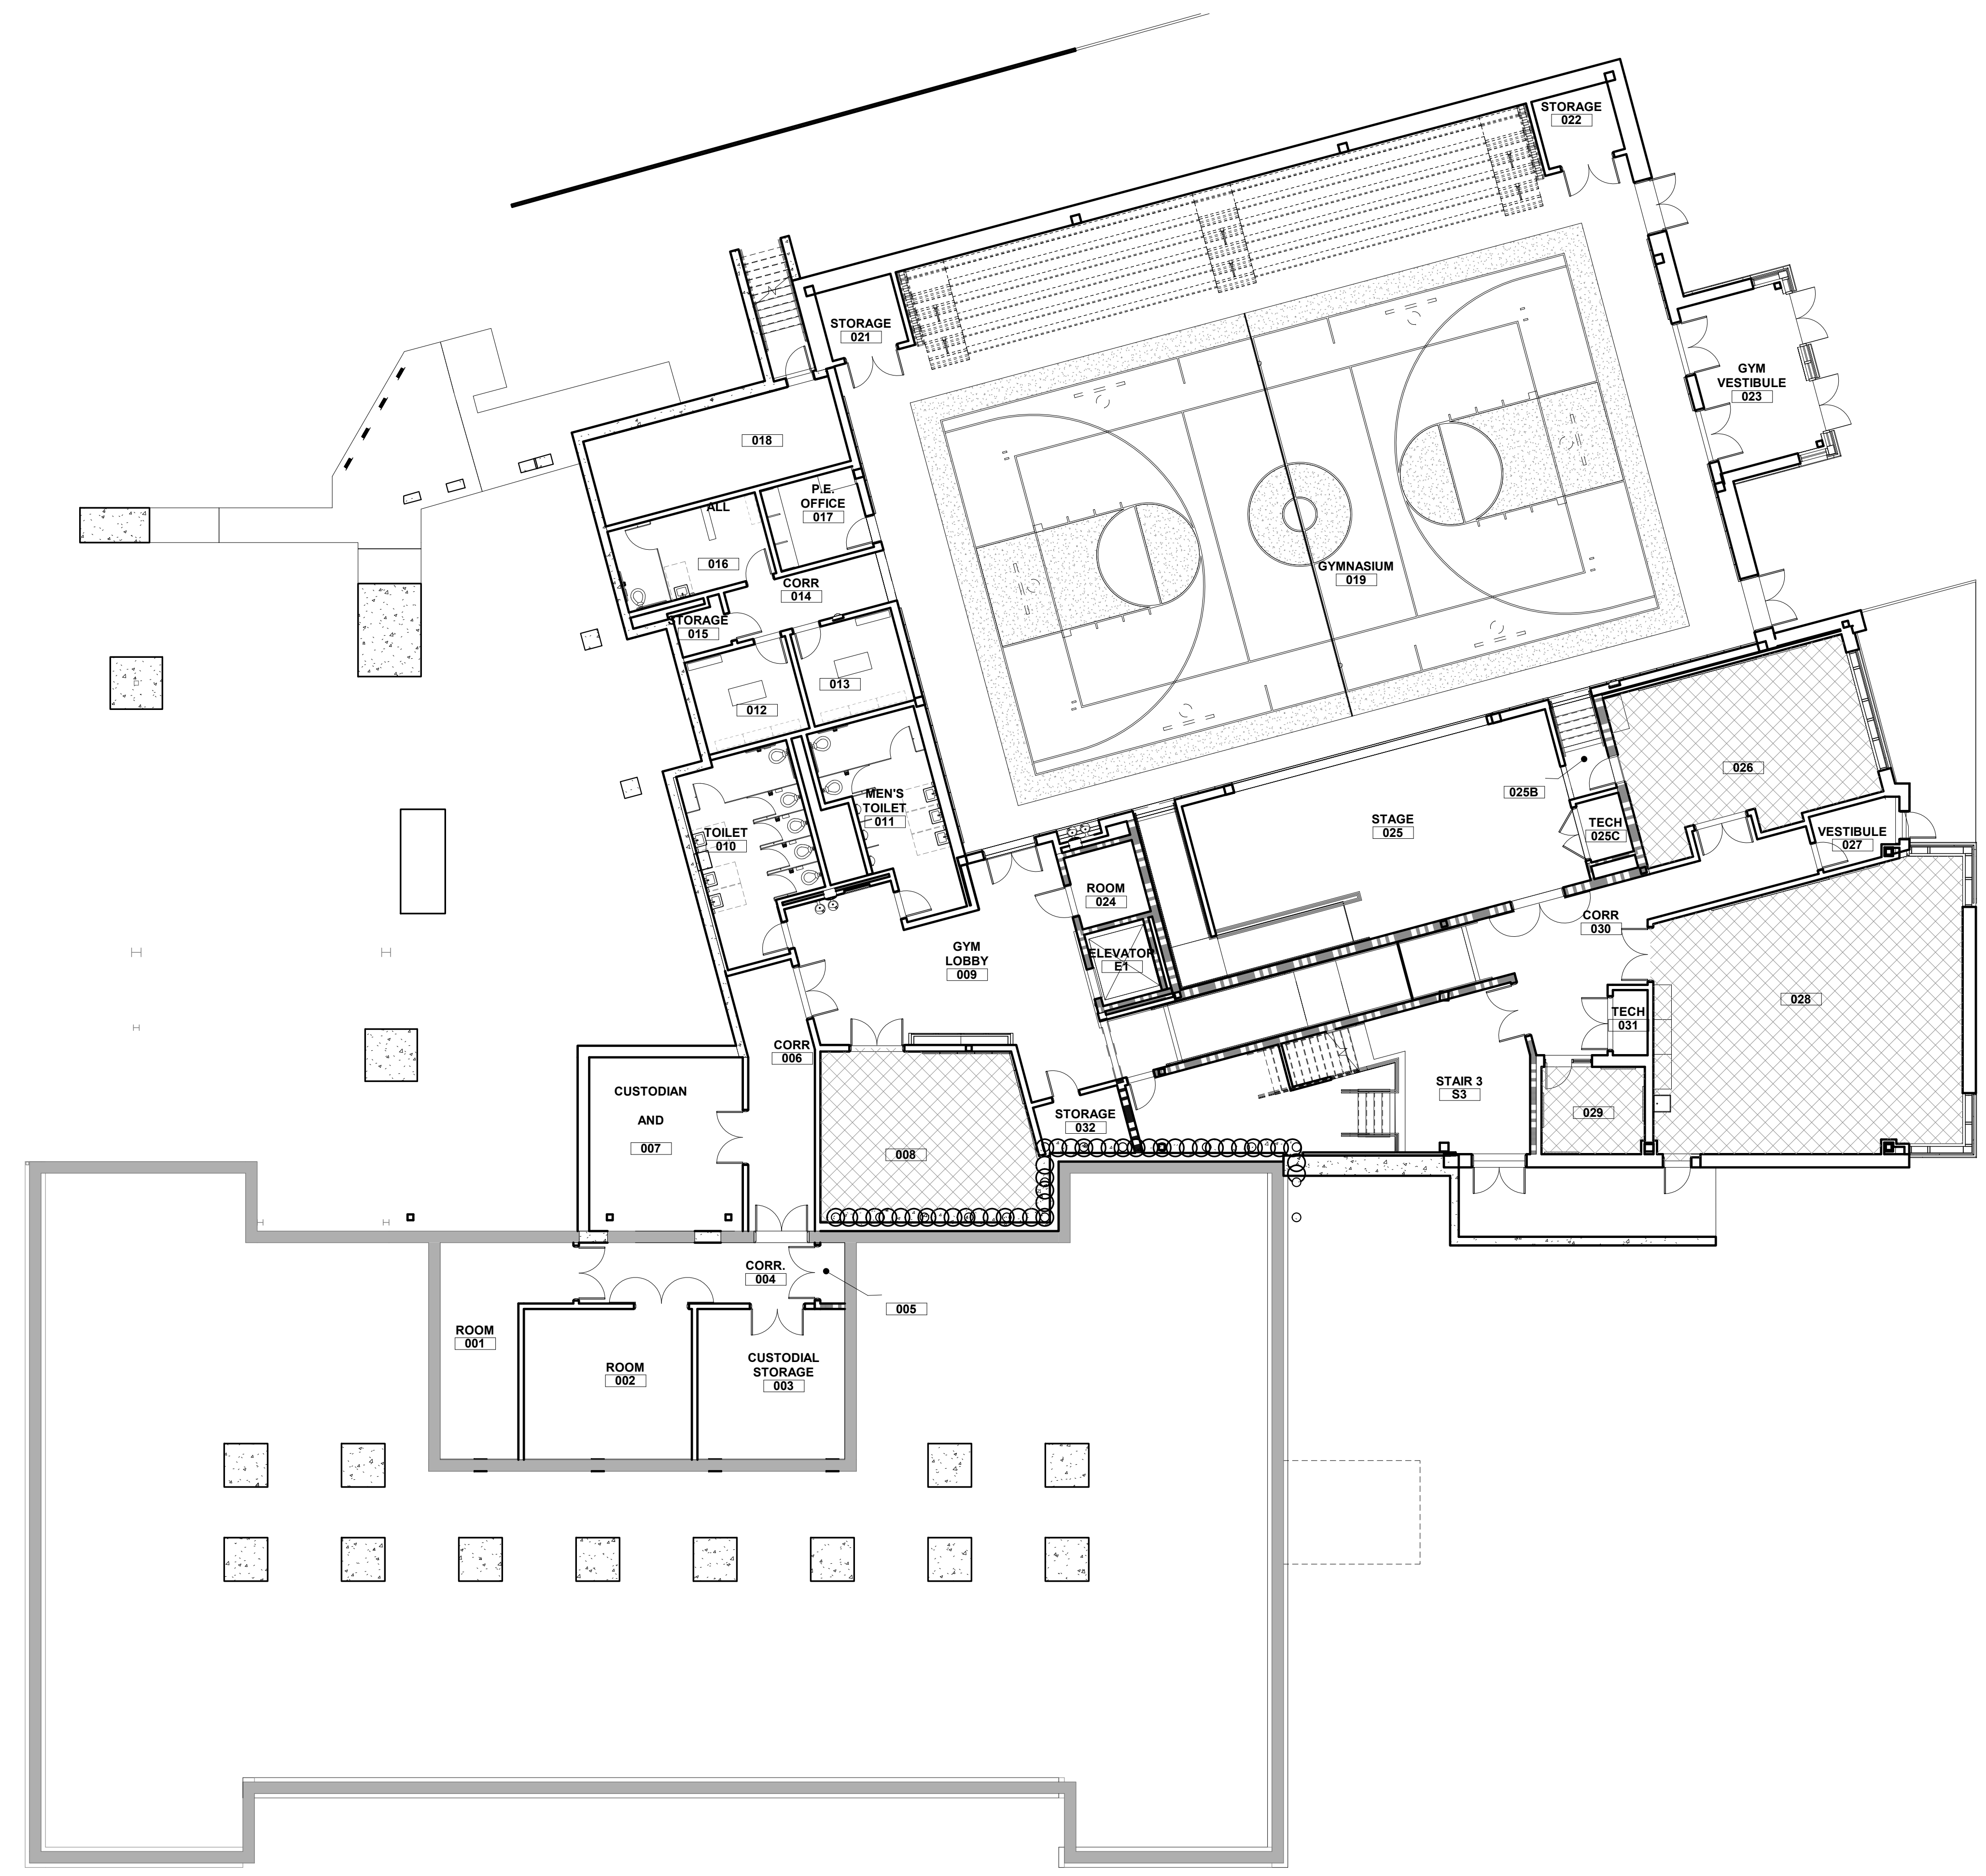

A1 GROUND FLOOR REFERENCE PLAN
100 3/32" = 1'-0"

1 2 3 4 5 6

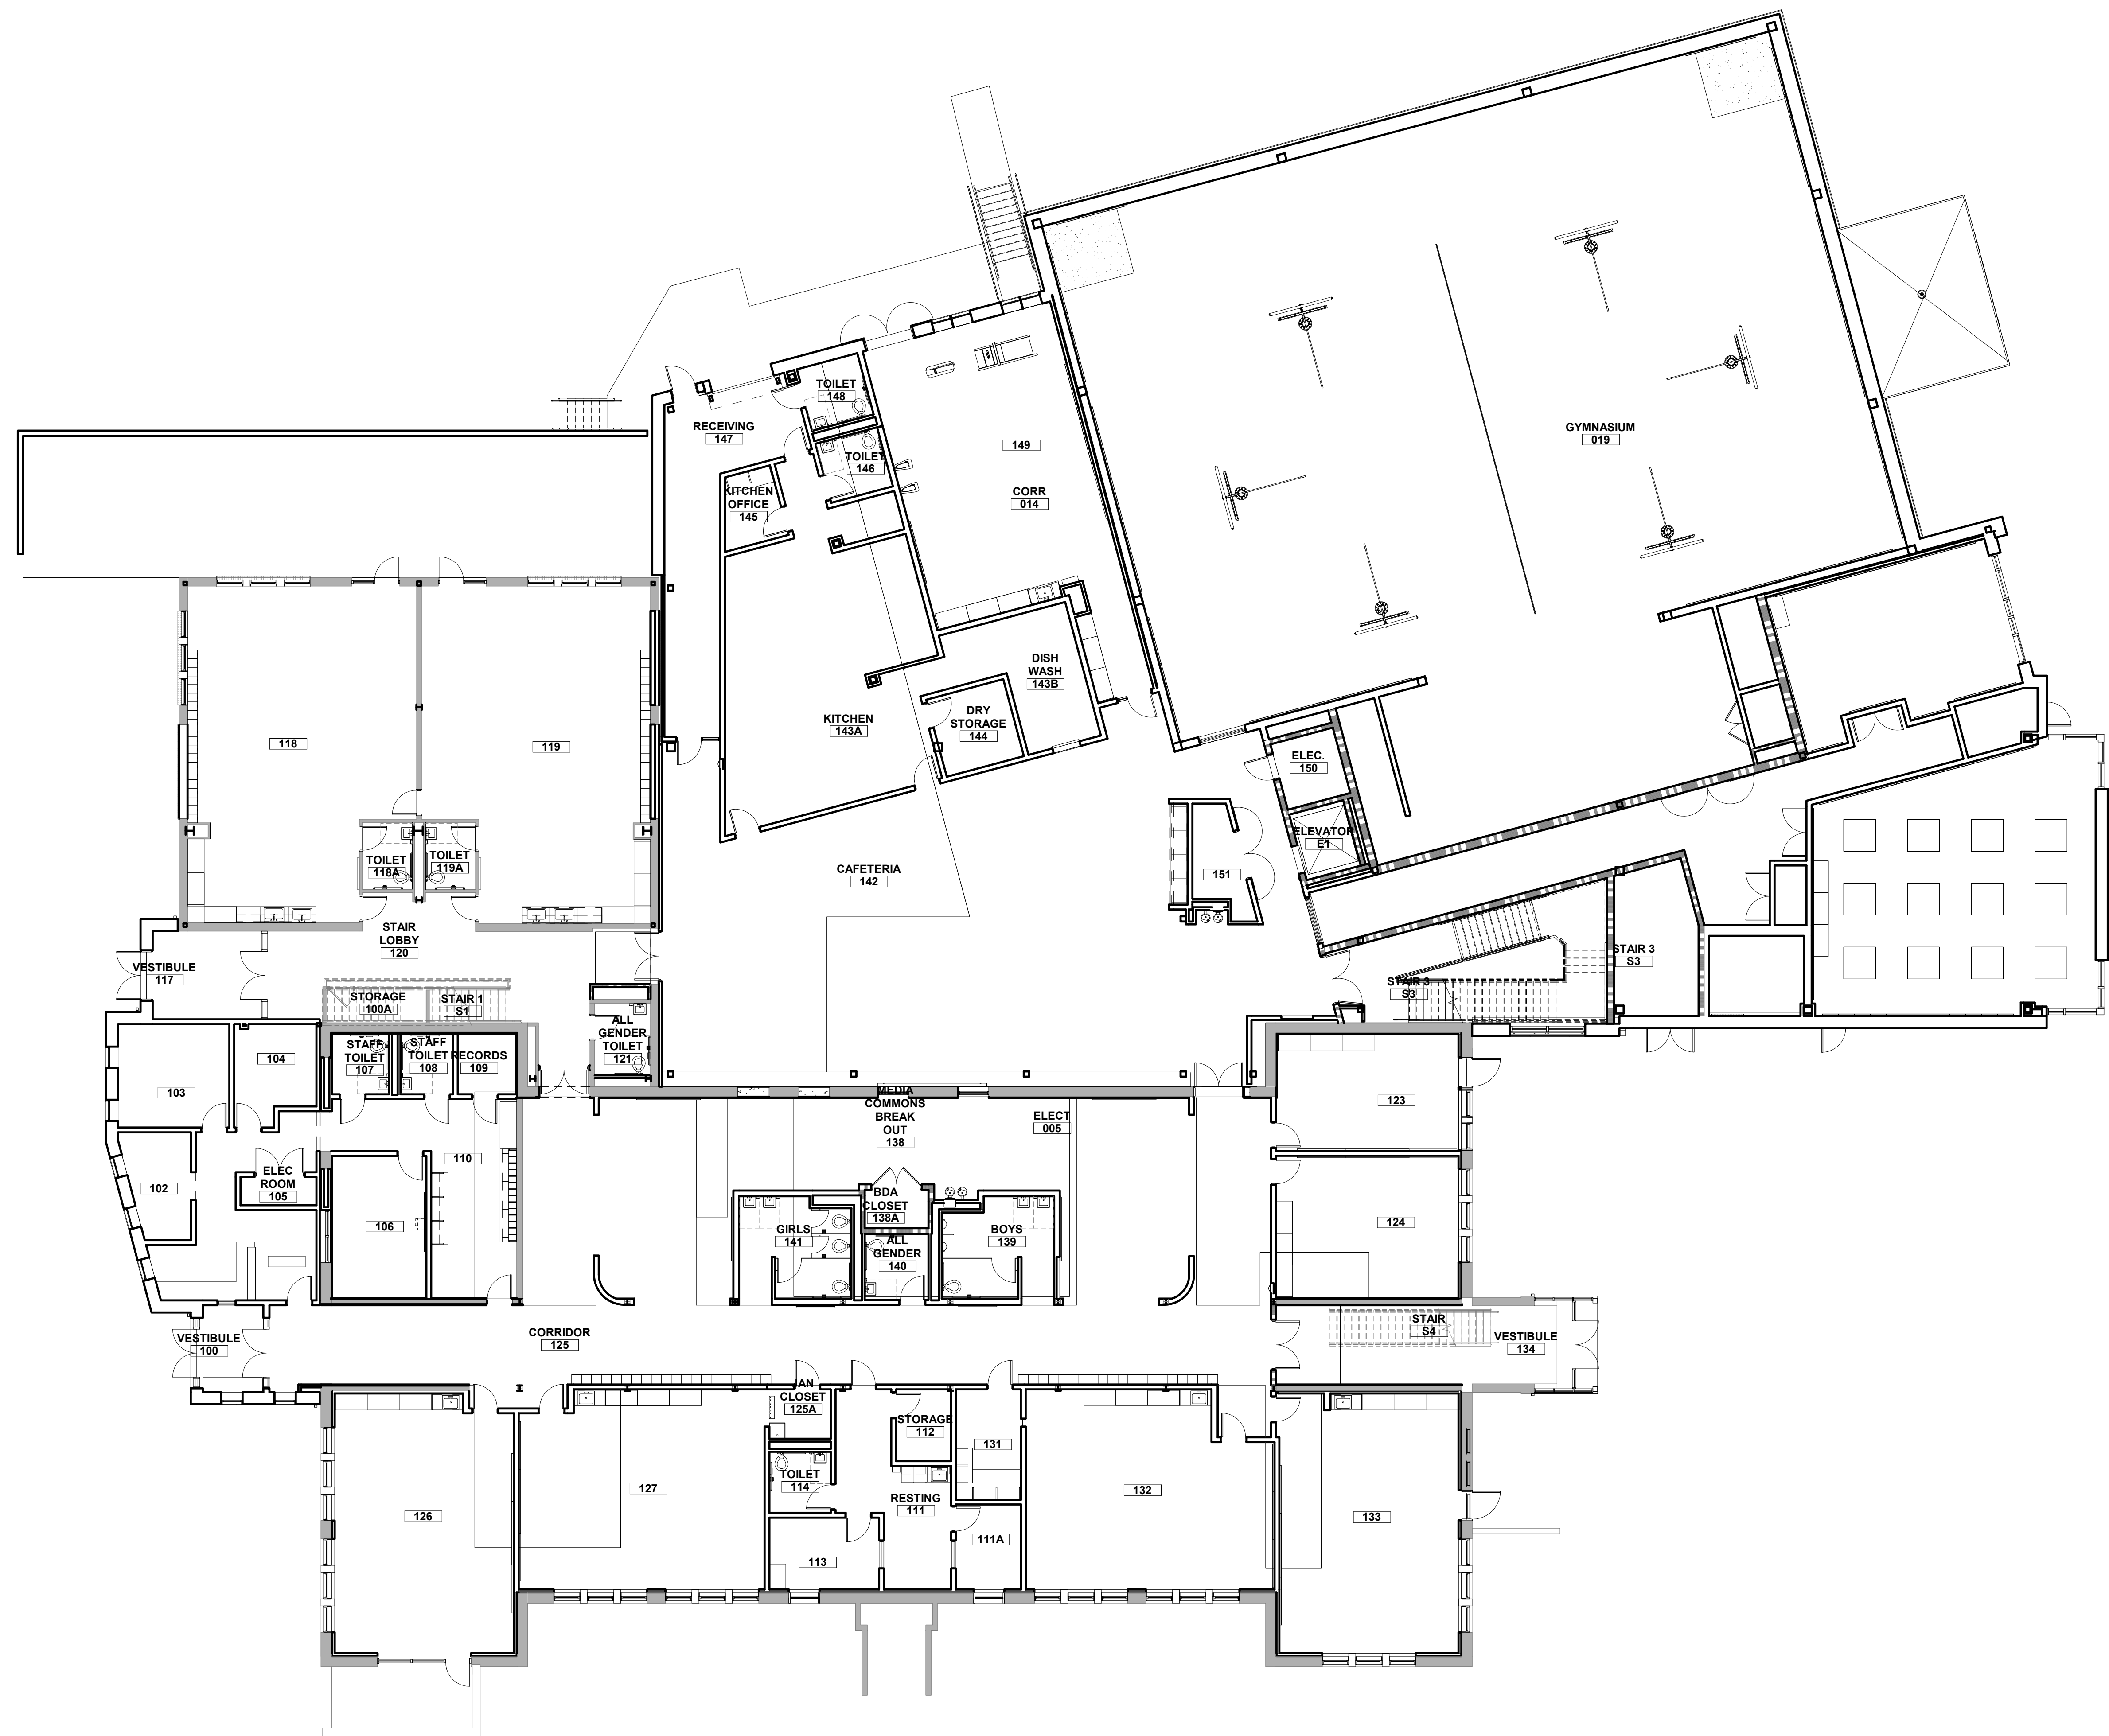

A1 FIRST FLOOR REFERENCE PLAN
 101 3/32" = 1'-0"


TISBURY SCHOOL
 40 West William Street Vinyard Haven, MA 02568

06/06/2022	BID SET
------------	---------

Project: A1908.00
 Date: 06/06/2022
 Scale: 3/32" = 1'-0"
 Drawn By: TZ
 Checked By: CB
 Copyright 2022, Tappé Architects, Inc.

FIRST FLOOR
 PLAN

1 2 3 4 5 6

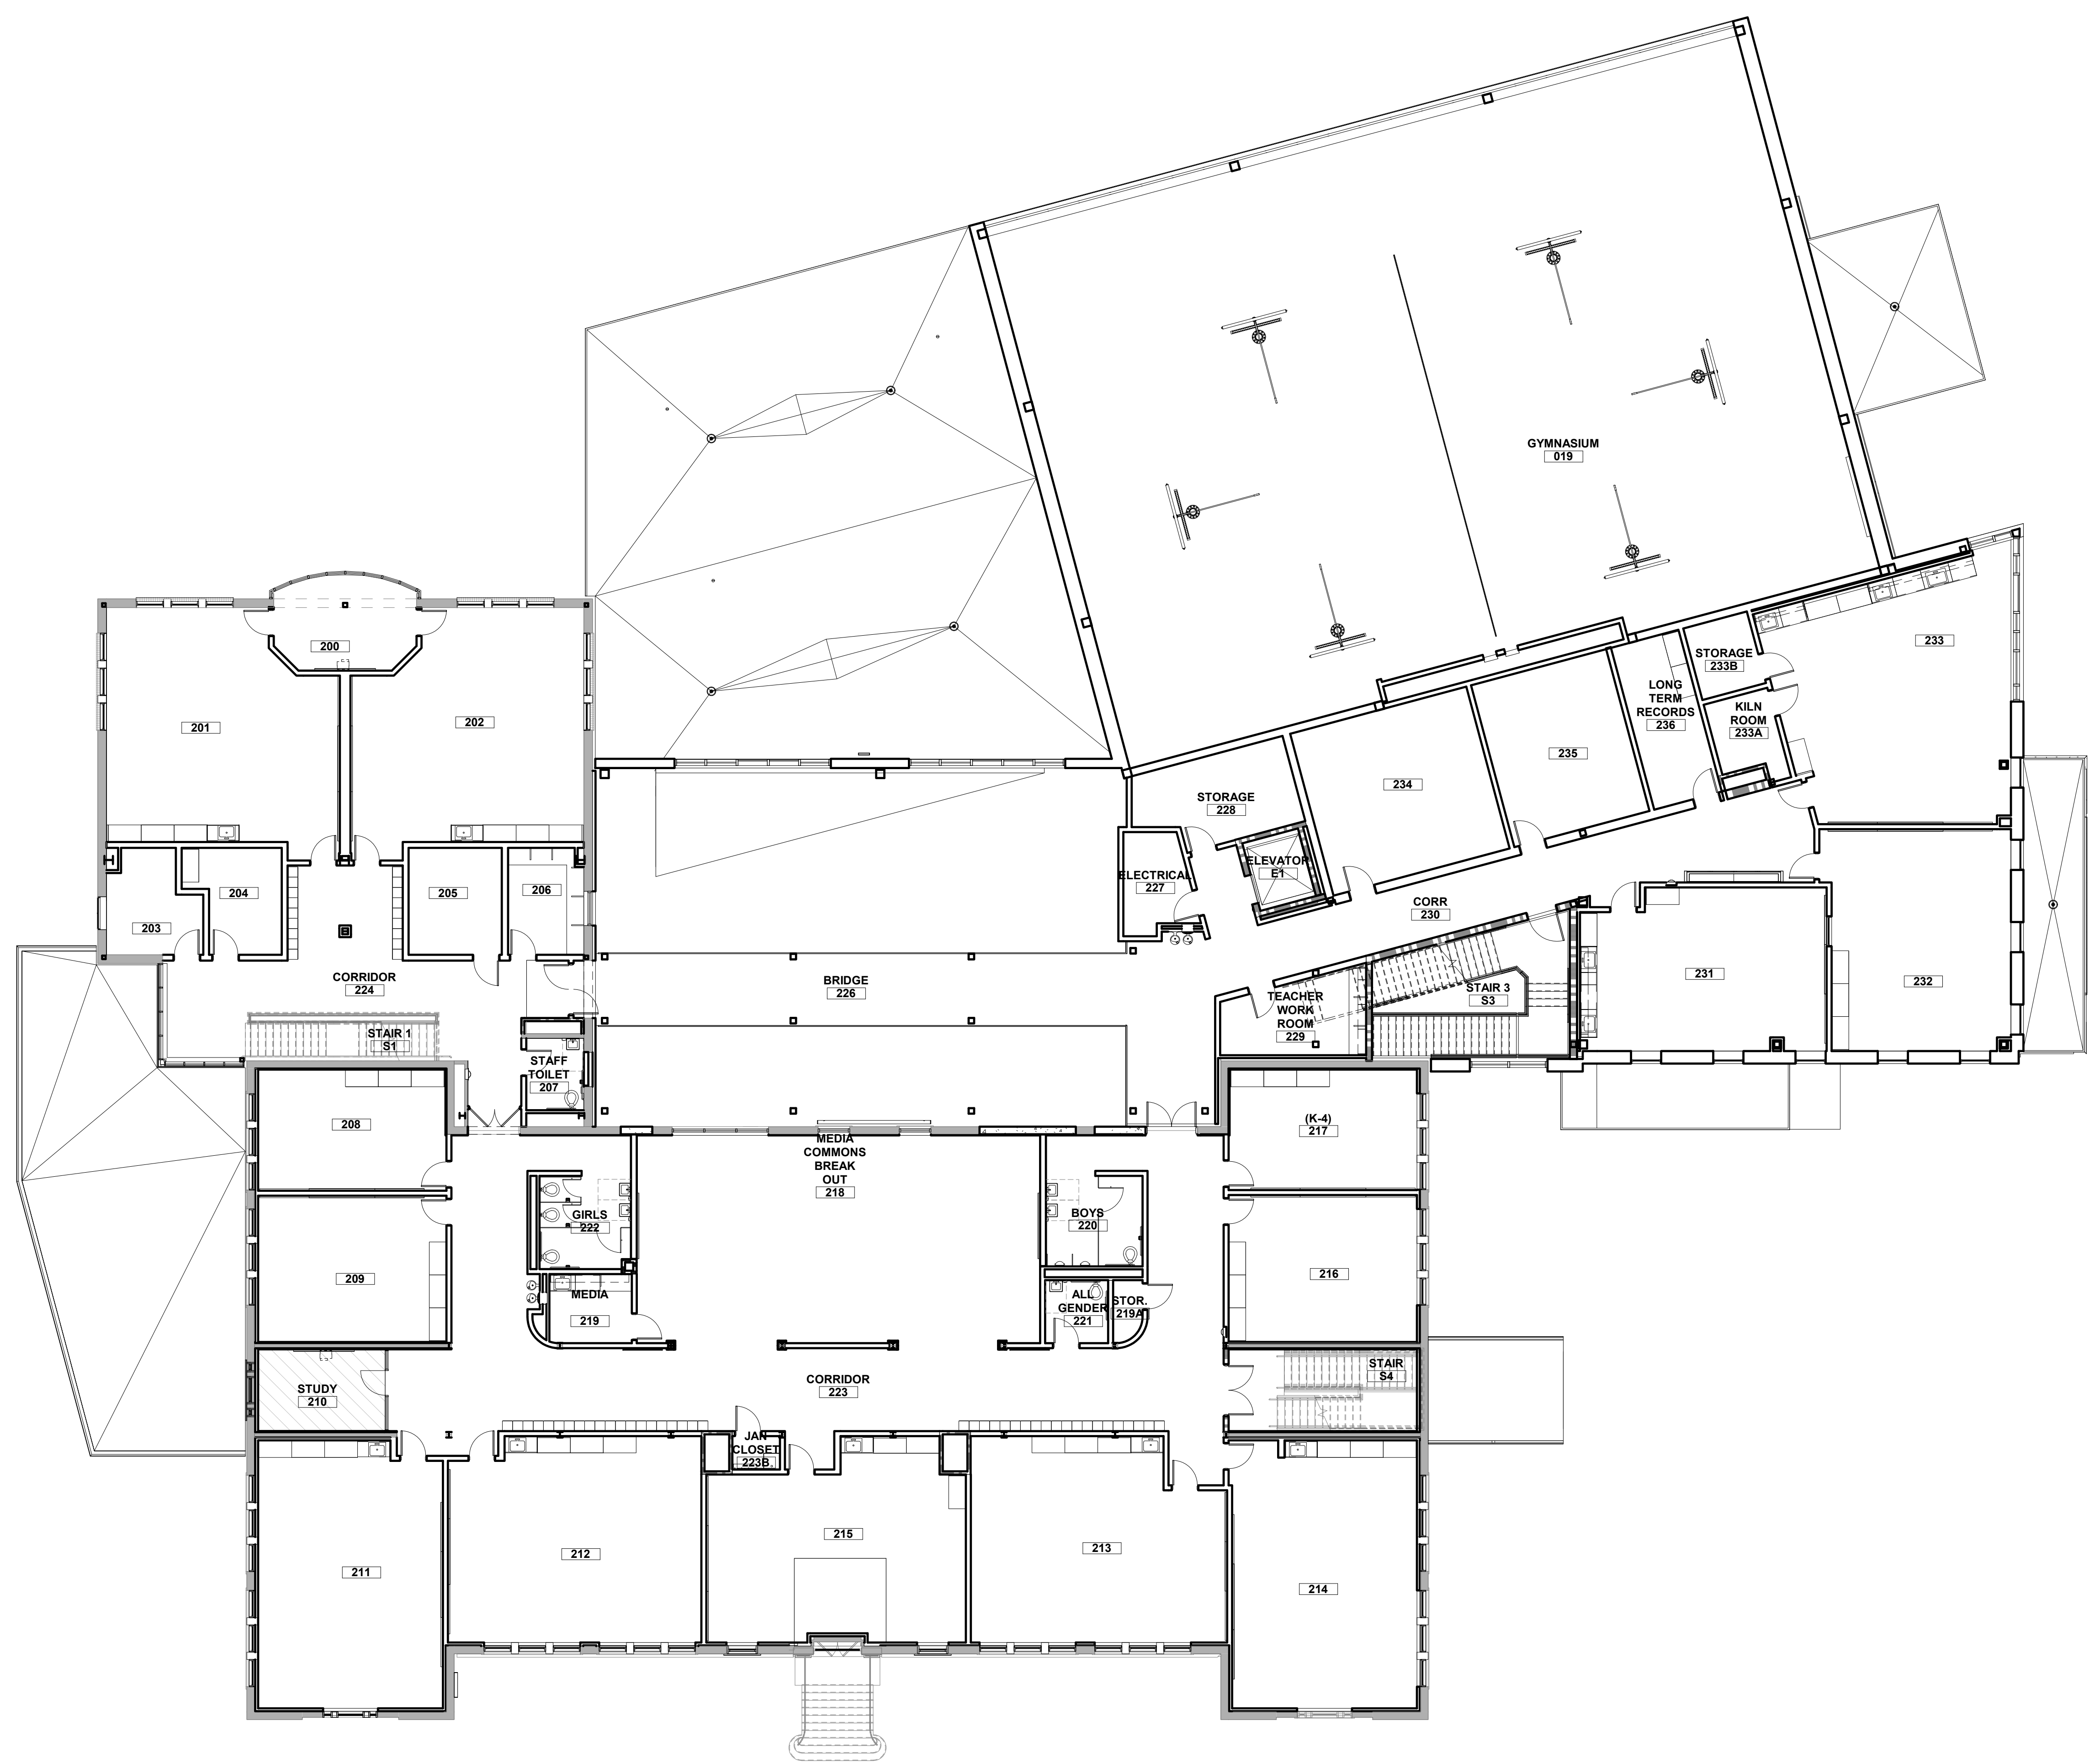


A1 SECOND FLOOR REFERENCE PLAN
 102 3/32" = 1'-0"

TISBURY SCHOOL
 40 West William Street Vinyard Haven, MA 02568

06/06/2022	BID SET
------------	---------

Project: A1908.00
 Date: 06/06/2022
 Scale: 3/32" = 1'-0"
 Drawn By: TZ
 Checked By: CB
 Copyright 2022, Tappé Architects, Inc.

SECOND FLOOR PLAN

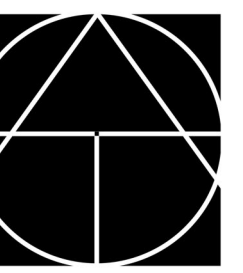


TAPPÉ
ARCHITECTS, INC.
PLANNING
DESIGN

SIX EDGERLY PLACE
BOSTON, MA
02116

WWW.TAPPE.COM
TEL 617.451.0200
FAX 617.451.3899

TISBURY SCHOOL
40 West William Street Vinyard Haven, MA 02568

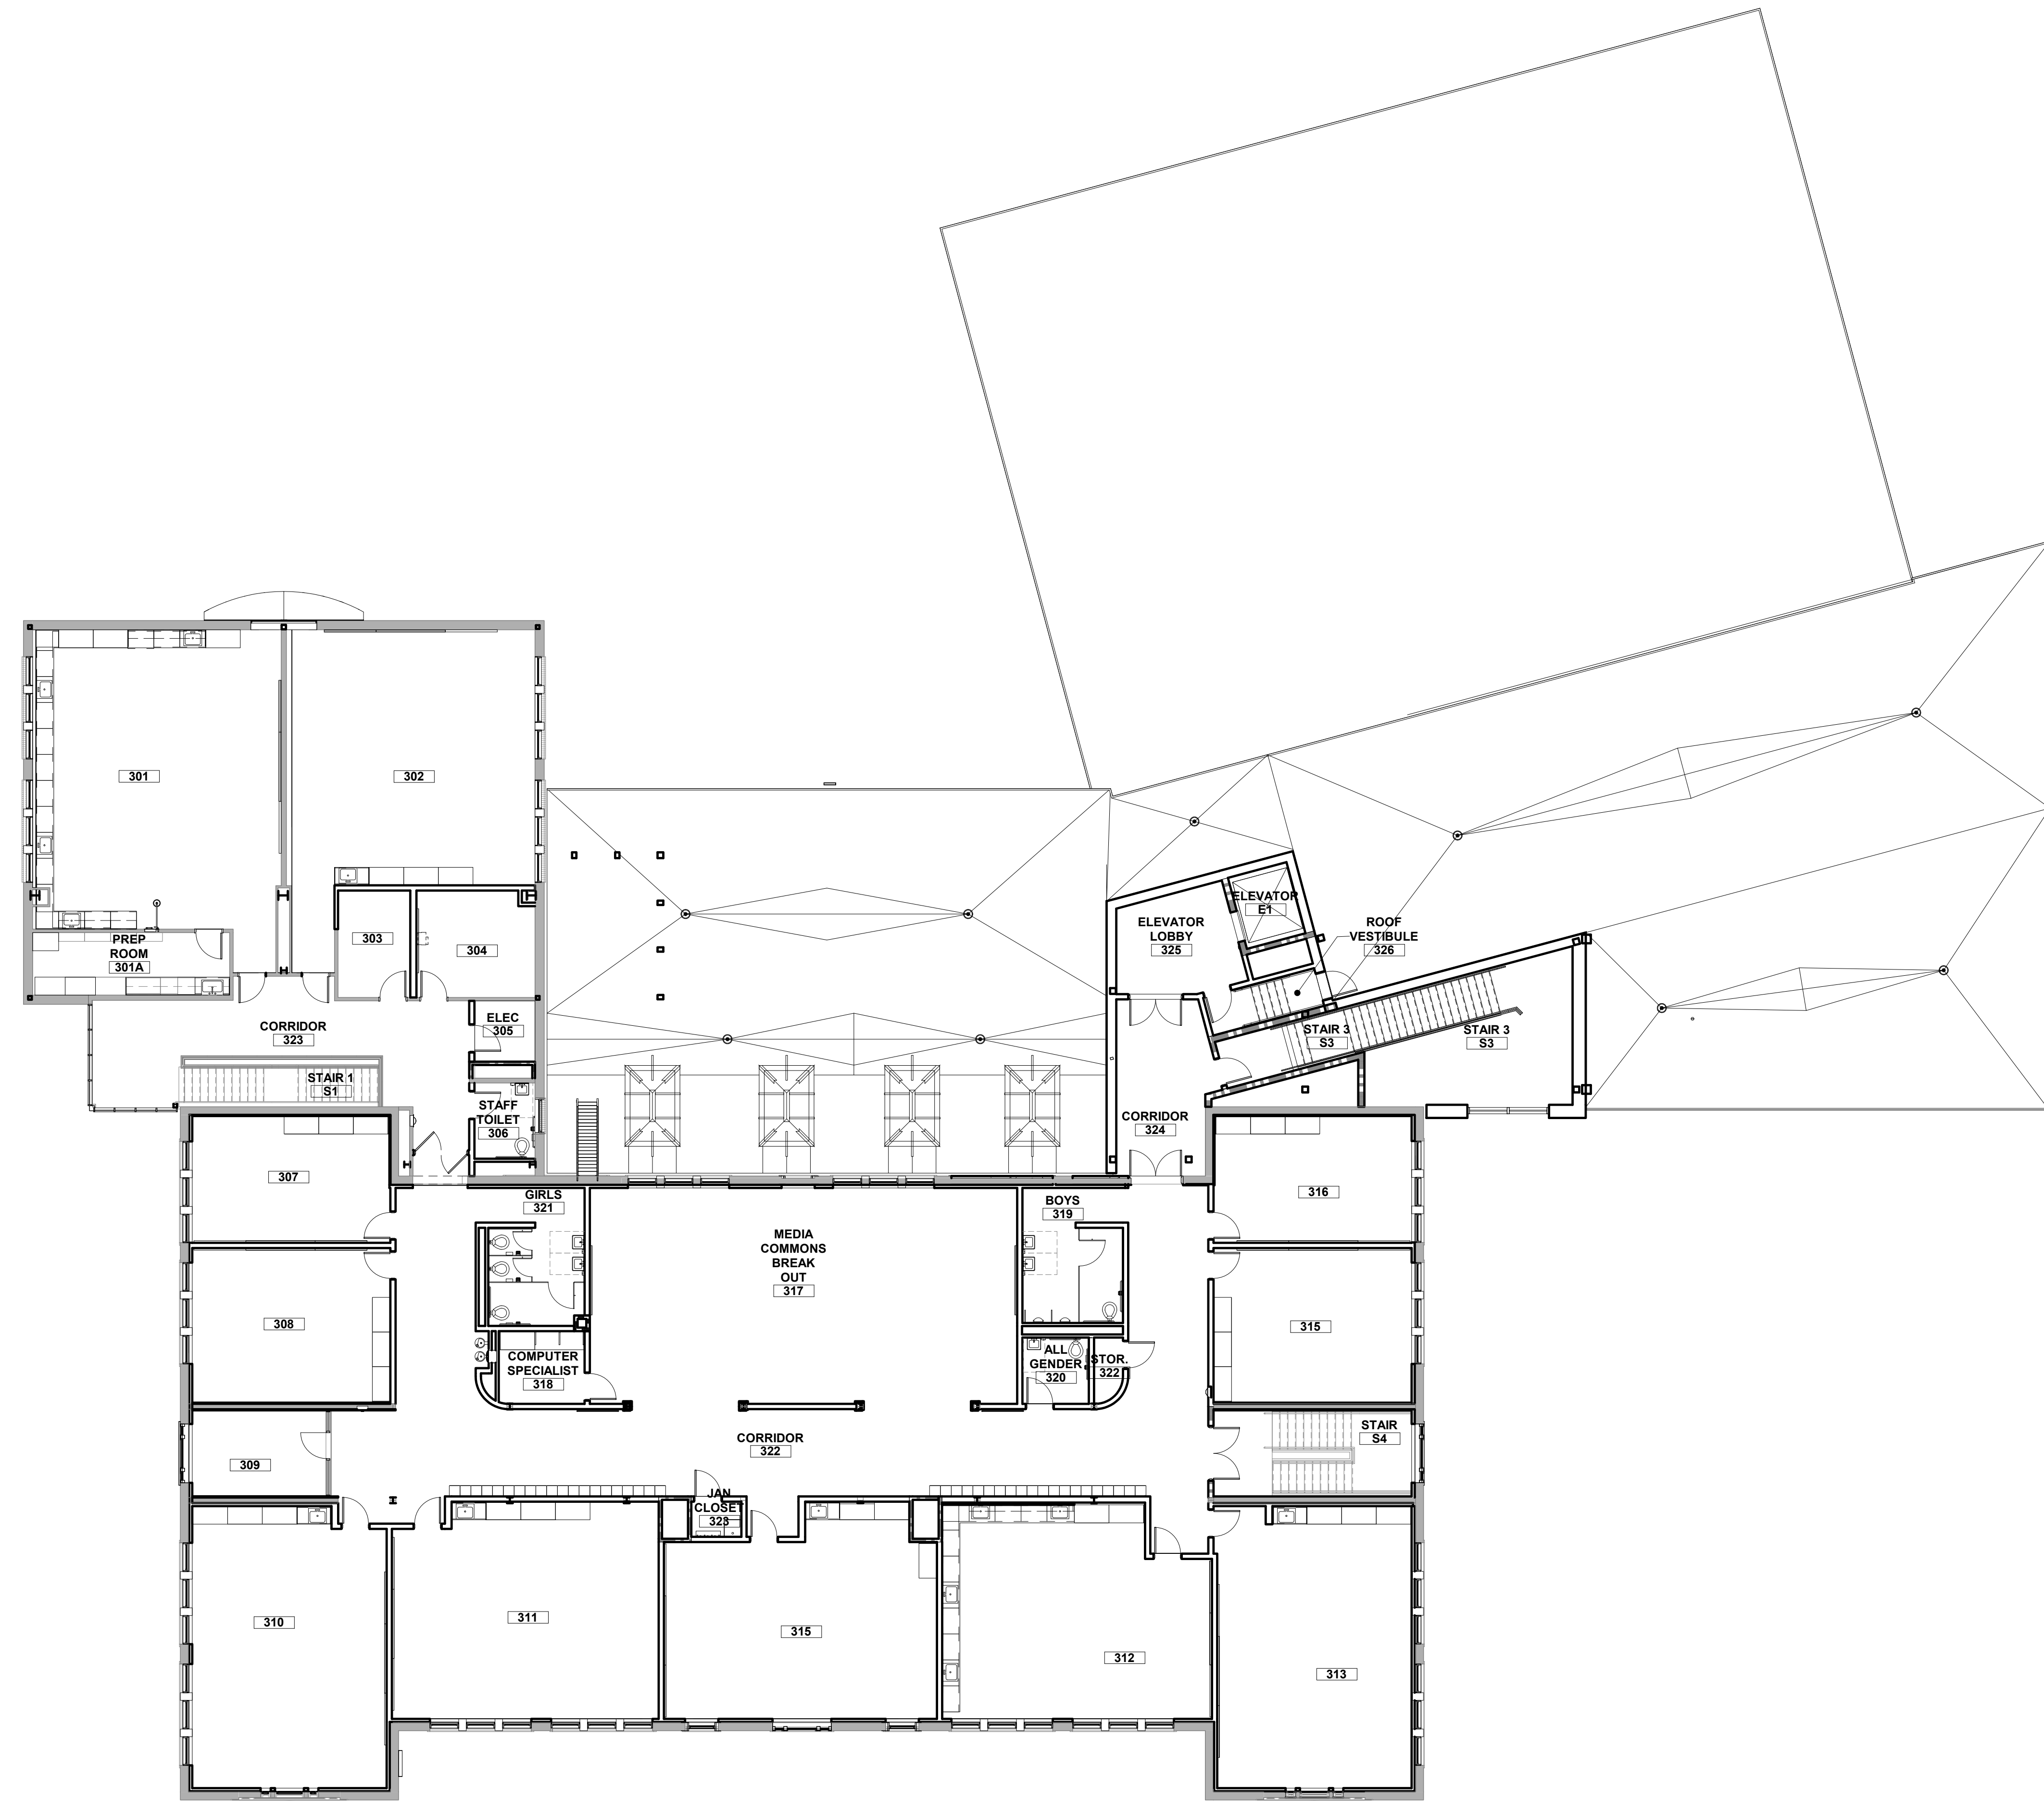


A1 THIRD FLOOR REFERENCE PLAN
103 3/32" = 1'-0"

Drawing Issue Record:
06/06/2022 BID SET

Project: A1908.00
Date: 06/06/2022
Scale: 3/32" = 1'-0"
Drawn By: TZ
Checked By: CB
Copyright 2022, Tappé Architects, Inc.

THIRD FLOOR
PLAN

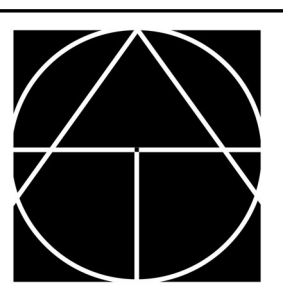

TAPPE ARCHITECTS, INC.

DESIGN

SIX EDGERLY PLACE BOSTON, MA 02116

WWW.TAPPE.COM TEL 617.451.0200 FAX 617.451.3899

TISBURY SCHOOL 40 West William Street Vinyard Haven, MA 02568

Table with columns for Drawing Issue Record, Date, Scale, Drawn By, Checked By, and Copyright.

Project: A1908.00 Date: 06/06/2022 Scale: 1/12" = 1'-0" Drawn By: DS Checked By: MKB Copyright 2022, Tappe Architects, Inc.

FINISH SCHEDULE

A603

FINISH SCHEDULE - FIRST FLOOR PART B. Table with columns: Number, Name, Floor Material, Floor Finish, Base Material, Base Finish, North Wall Material, North Wall Finish, South Wall Material, South Wall Finish, East Wall Material, East Wall Finish, West Wall Material, West Wall Finish, Notes.

FINISH SCHEDULE - SECOND FLOOR PART A. Table with columns: Number, Name, Floor Material, Floor Finish, Base Material, Base Finish, North Wall Material, North Wall Finish, South Wall Material, South Wall Finish, East Wall Material, East Wall Finish, West Wall Material, West Wall Finish, Notes.

FINISH SCHEDULE - SECOND FLOOR PART B. Table with columns: Number, Name, Floor Material, Floor Finish, Base Material, Base Finish, North Wall Material, North Wall Finish, South Wall Material, South Wall Finish, East Wall Material, East Wall Finish, West Wall Material, West Wall Finish, Notes.

FINISH SCHEDULE - THIRD FLOOR. Table with columns: Number, Name, Floor Material, Floor Finish, Base Material, Base Finish, North Wall Material, North Wall Finish, South Wall Material, South Wall Finish, East Wall Material, East Wall Finish, West Wall Material, West Wall Finish, Notes.

Legend for materials: ACMU - ACOUSTICAL CONCRETE MASONRY UNITS, ACT - ACOUSTICAL CEILING TILES, ARCONC - ARCHITECTURAL CONCRETE, etc.

FINISH SCHEDULE - STAIRS. Table with columns: Number, Name, Floor Material, Floor Finish, Base Material, Base Finish, North Wall Material, North Wall Finish, South Wall Material, South Wall Finish, East Wall Material, East Wall Finish, West Wall Material, West Wall Finish, Notes.

FINISH SCHEDULE - GROUND FLOOR. Table with columns: Number, Name, Floor Material, Floor Finish, Base Material, Base Finish, North Wall Material, North Wall Finish, South Wall Material, South Wall Finish, East Wall Material, East Wall Finish, West Wall Material, West Wall Finish, Notes.

FINISH SCHEDULE - FIRST FLOOR PART A. Table with columns: Number, Name, Floor Material, Floor Finish, Base Material, Base Finish, North Wall Material, North Wall Finish, South Wall Material, South Wall Finish, East Wall Material, East Wall Finish, West Wall Material, West Wall Finish, Notes.

Legend for materials: ACMU - ACOUSTICAL CONCRETE MASONRY UNITS, ACT - ACOUSTICAL CEILING TILES, ARCONC - ARCHITECTURAL CONCRETE, etc.